

ISSUE

13 APR 19	PROGRESS
15 APR 19	PROGRESS
19 APR 19	PROGRESS
07 MAY 19	PROGRESS
14 MAY 19	PROGRESS
23 MAY 19	PROGRESS
30 MAY 19	PROGRESS
11 JUN 19	PROGRESS
18 JUN 19	PERMIT
30 OCT 19	CONSTRUCTION
19 NOV 19	REVISIONS
25 NOV 19	REVISIONS
16 DEC 19	PROGRESS
30 MAR 20	PROGRESS
08 JUN 20	PROGRESS

CAMPGROUND RESIDENCE

45105 East Highway 82
Aspen, Colorado

LOWER FLOOR PLAN



SCALE
1/4" = 1'-0"


DATE
01 APR 19

JOB #
1902

DRAWN BY
RJM

A.2.010

© 2019 ROBERT MEHALL ARCHITECT, INC.
THE INFORMATION AND DESIGN INTENT ON THIS DOCUMENT IS THE
PROPERTY OF ROBERT MEHALL ARCHITECT, INC. NO PART OF THIS
DOCUMENT MAY BE REPRODUCED OR TRANSMITTED IN ANY FORM OR BY
ANY MEANS, ELECTRONIC OR MECHANICAL, INCLUDING PHOTOCOPYING,
RECORDING, OR BY ANY INFORMATION STORAGE AND RETRIEVAL SYSTEM,
WITHOUT THE WRITTEN PERMISSION OF ROBERT MEHALL ARCHITECT, INC.
ALL OTHERS ARE PROHIBITED FROM REPRODUCING OR TRANSMITTING THIS
DOCUMENT WITHOUT THE WRITTEN PERMISSION OF ROBERT MEHALL ARCHITECT, INC.

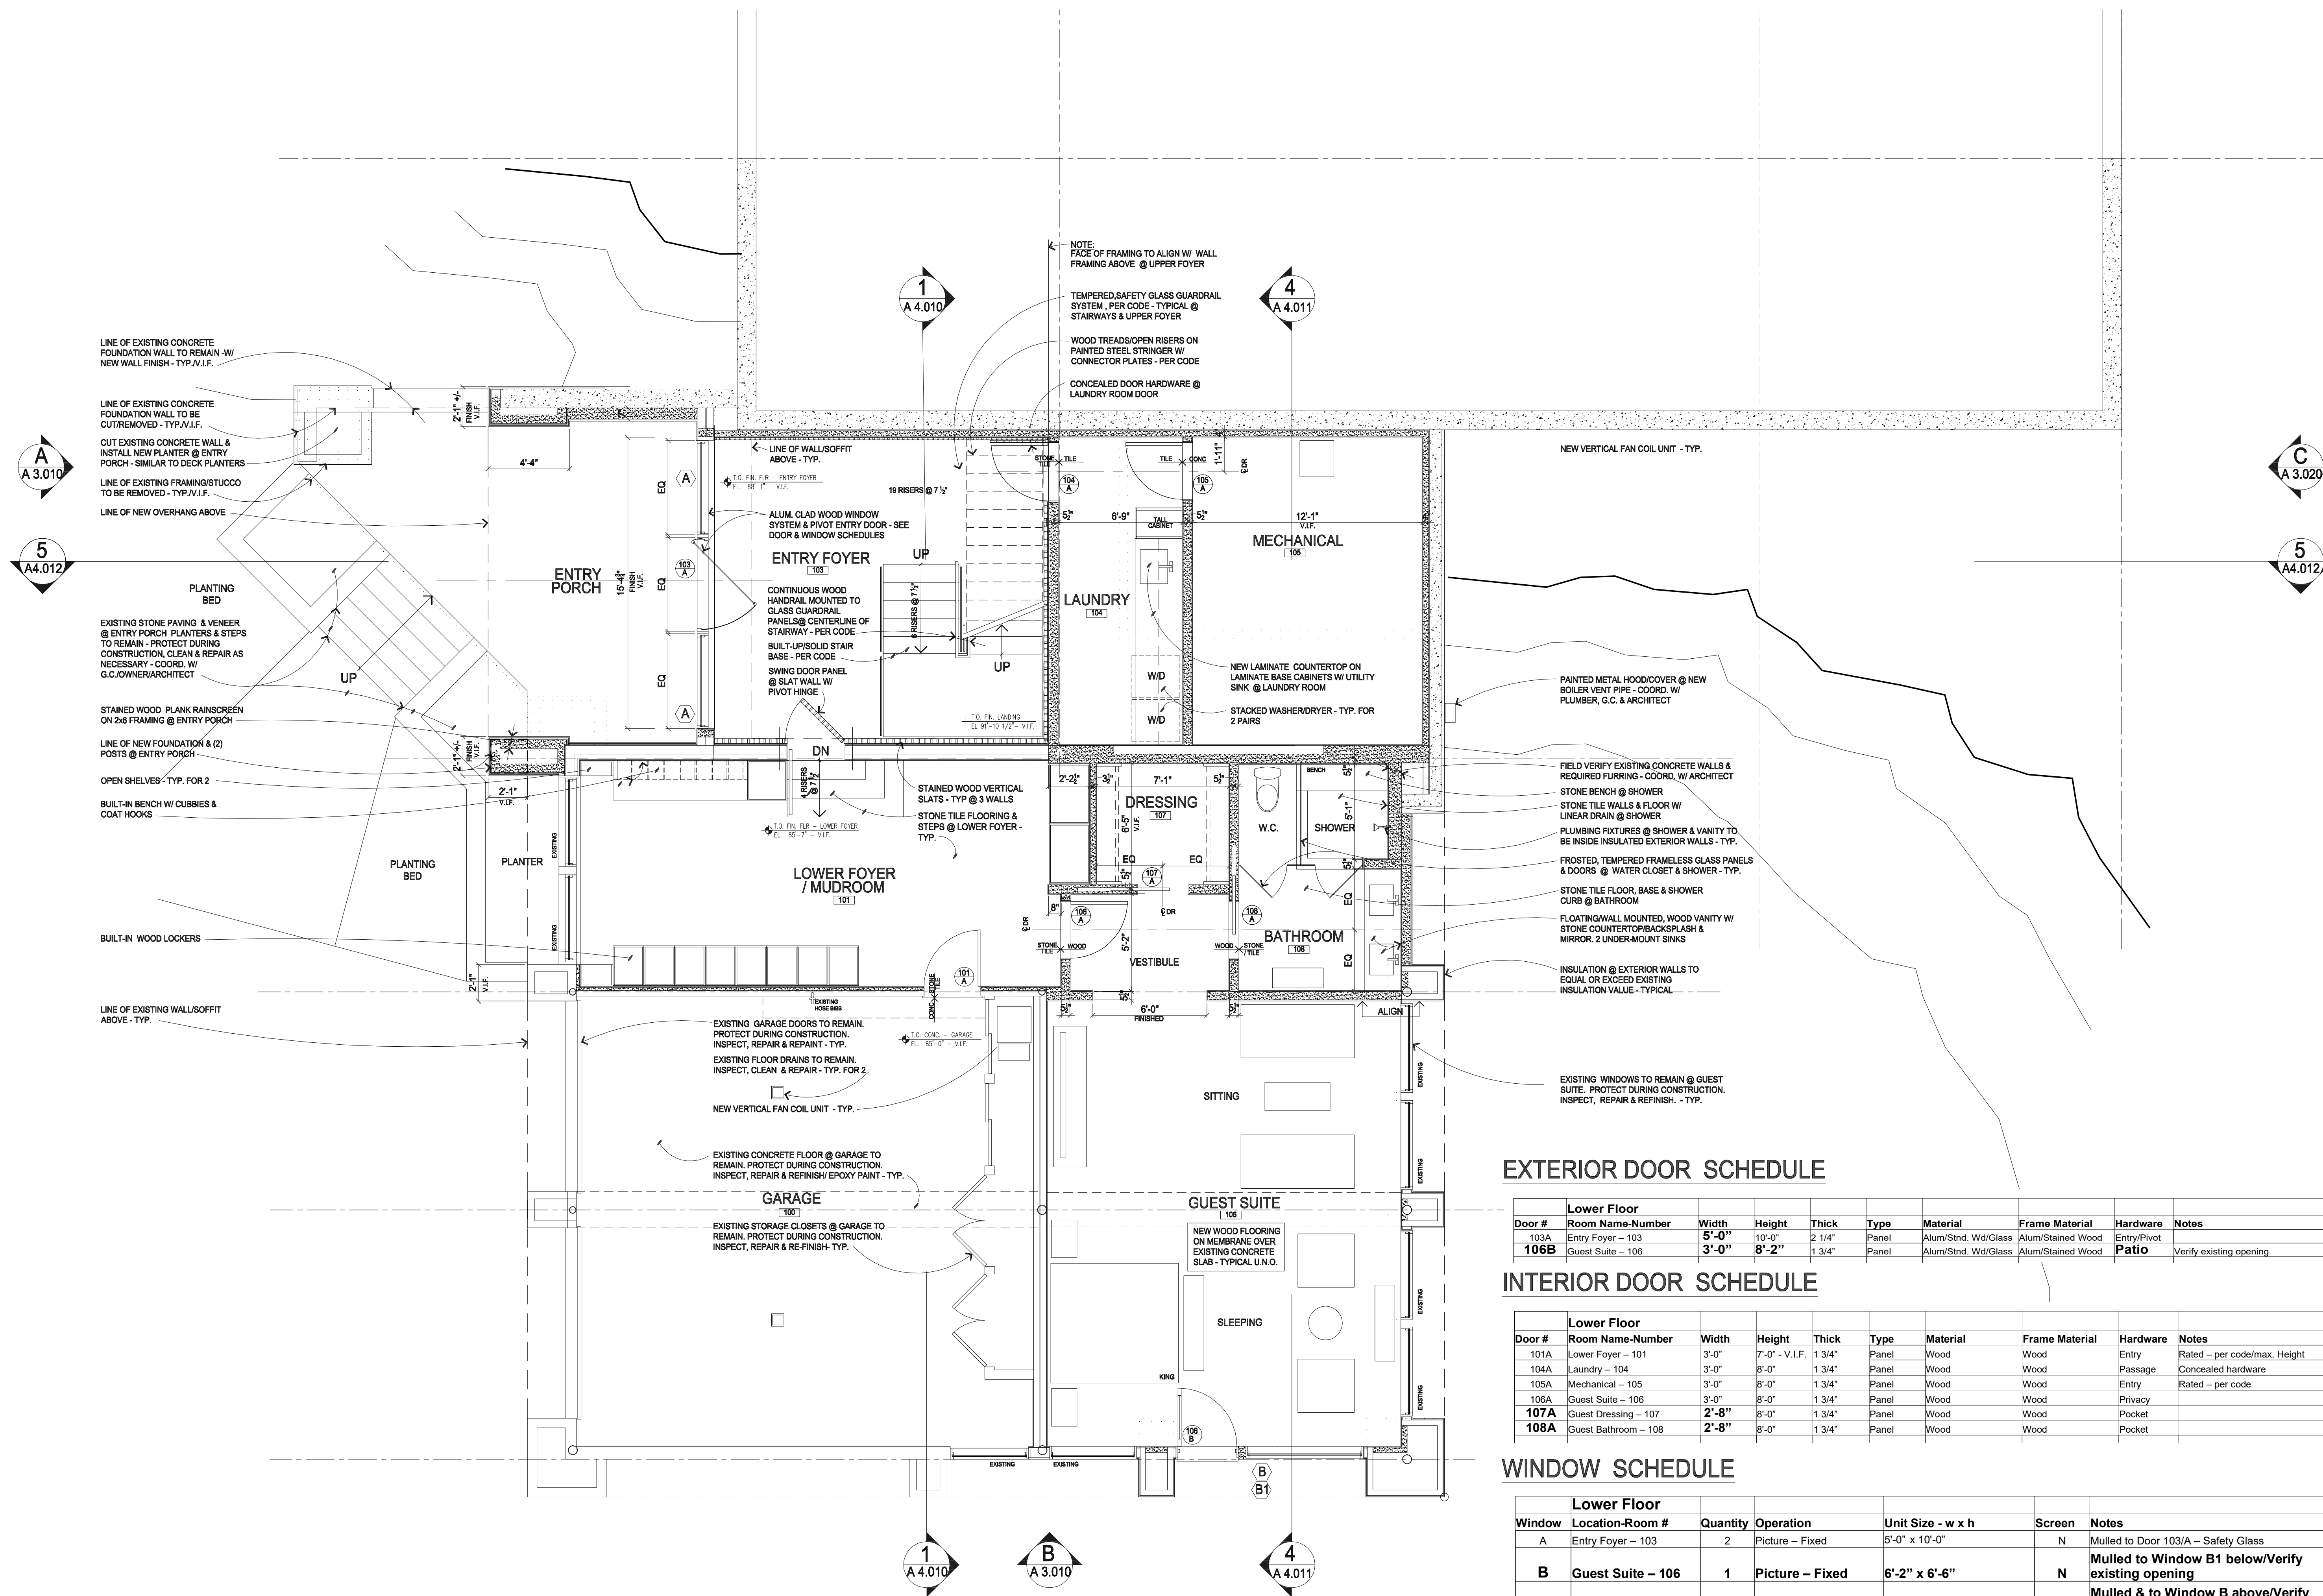

A LOWER FLOOR PLAN
1/4" = 1'-0"

EXTERIOR DOOR SCHEDULE

Door #	Lower Floor	Room Name-Number	Width	Height	Thick	Type	Material	Frame Material	Hardware	Notes
103A	Entry Foyer - 103	Entry Foyer - 103	5'-0"	10'-0"	2 1/4"	Panel	Alum/Std. Wd/Glass	Alum/Stained Wood	Entry/Pivot	
106B	Guest Suite - 106	Guest Suite - 106	3'-0"	8'-2"	1 3/4"	Panel	Alum/Std. Wd/Glass	Alum/Stained Wood	Patio	Verify existing opening

INTERIOR DOOR SCHEDULE


Door #	Lower Floor	Room Name-Number	Width	Height	Thick	Type	Material	Frame Material	Hardware	Notes
101A	Lower Foyer - 101	Lower Foyer - 101	3'-0"	7'-0" - V.I.F.	1 3/4"	Panel	Wood	Wood	Entry	Rated - per code/max. Height
104A	Laundry - 104	Laundry - 104	3'-0"	8'-0"	1 3/4"	Panel	Wood	Wood	Passage	Concealed hardware
105A	Mechanical - 105	Mechanical - 105	3'-0"	8'-0"	1 3/4"	Panel	Wood	Wood	Entry	Rated - per code
106A	Guest Suite - 106	Guest Suite - 106	3'-0"	8'-0"	1 3/4"	Panel	Wood	Wood	Privacy	
107A	Guest Dressing - 107	Guest Dressing - 107	2'-8"	8'-0"	1 3/4"	Panel	Wood	Wood	Pocket	
108A	Guest Bathroom - 108	Guest Bathroom - 108	2'-8"	8'-0"	1 3/4"	Panel	Wood	Wood	Pocket	

WINDOW SCHEDULE

Window	Lower Floor	Location-Room #	Quantity	Operation	Unit Size - w x h	Screen	Notes
A	Entry Foyer - 103	Entry Foyer - 103	2	Picture - Fixed	5'-0" x 10'-0"	N	Mulled to Door 103/A - Safety Glass
B	Guest Suite - 106	Guest Suite - 106	1	Picture - Fixed	6'-2" x 6'-6"	N	Mulled to Window B1 below/Verify existing opening
B1	Guest Suite - 106	Guest Suite - 106	2	Awning	2 @ 3'-1" x 1'-8"	Y	Mulled & to Window B above/Verify existing opening

LEGEND - WALLS

- EXISTING WALL - TO REMAIN
- EXISTING WALL - TO DEMO
- NEW CONSTRUCTION

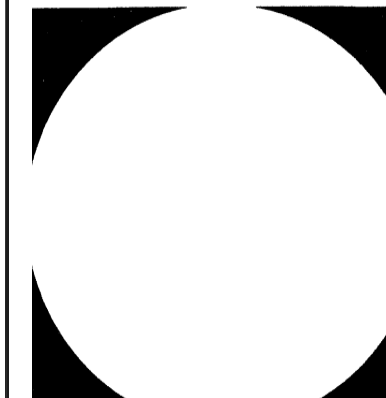

ISSUE

12 APR 19	PROGRESS
19 APR 19	PROGRESS
07 MAY 19	PROGRESS
14 MAY 19	PROGRESS
23 MAY 19	PROGRESS
30 MAY 19	PROGRESS
11 JUN 19	PROGRESS
18 JUN 19	PERMIT
30 OCT 19	CONSTRUCTION
19 NOV 19	REVISIONS
16 DEC 19	PROGRESS
29 JAN 20	PROGRESS
30 MAR 20	PROGRESS
09 JUN 20	PROGRESS

CAMPGROUND RESIDENCE

45105 East Highway 82
Aspen, Colorado

MAIN FLOOR PLAN



SCALE
1/4" = 1'-0"


DATE
02 APR 19

JOB #
1902

DRAWN BY
RJM

A.2.020

© 2020 ROBERT MEHALL ARCHITECT, INC.
THE INFORMATION AND DESIGN INTENT ON THIS DOCUMENT IS THE
PROPERTY OF ROBERT MEHALL ARCHITECT, INC. NO PART OF THIS
DOCUMENT MAY BE REPRODUCED OR TRANSMITTED IN ANY FORM OR BY
ANY MEANS, ELECTRONIC OR MECHANICAL, INCLUDING PHOTOCOPYING,
RECORDING, OR BY ANY INFORMATION STORAGE AND RETRIEVAL SYSTEM,
WITHOUT THE WRITTEN PERMISSION OF ROBERT MEHALL ARCHITECT, INC.
ALL RIGHTS RESERVED.

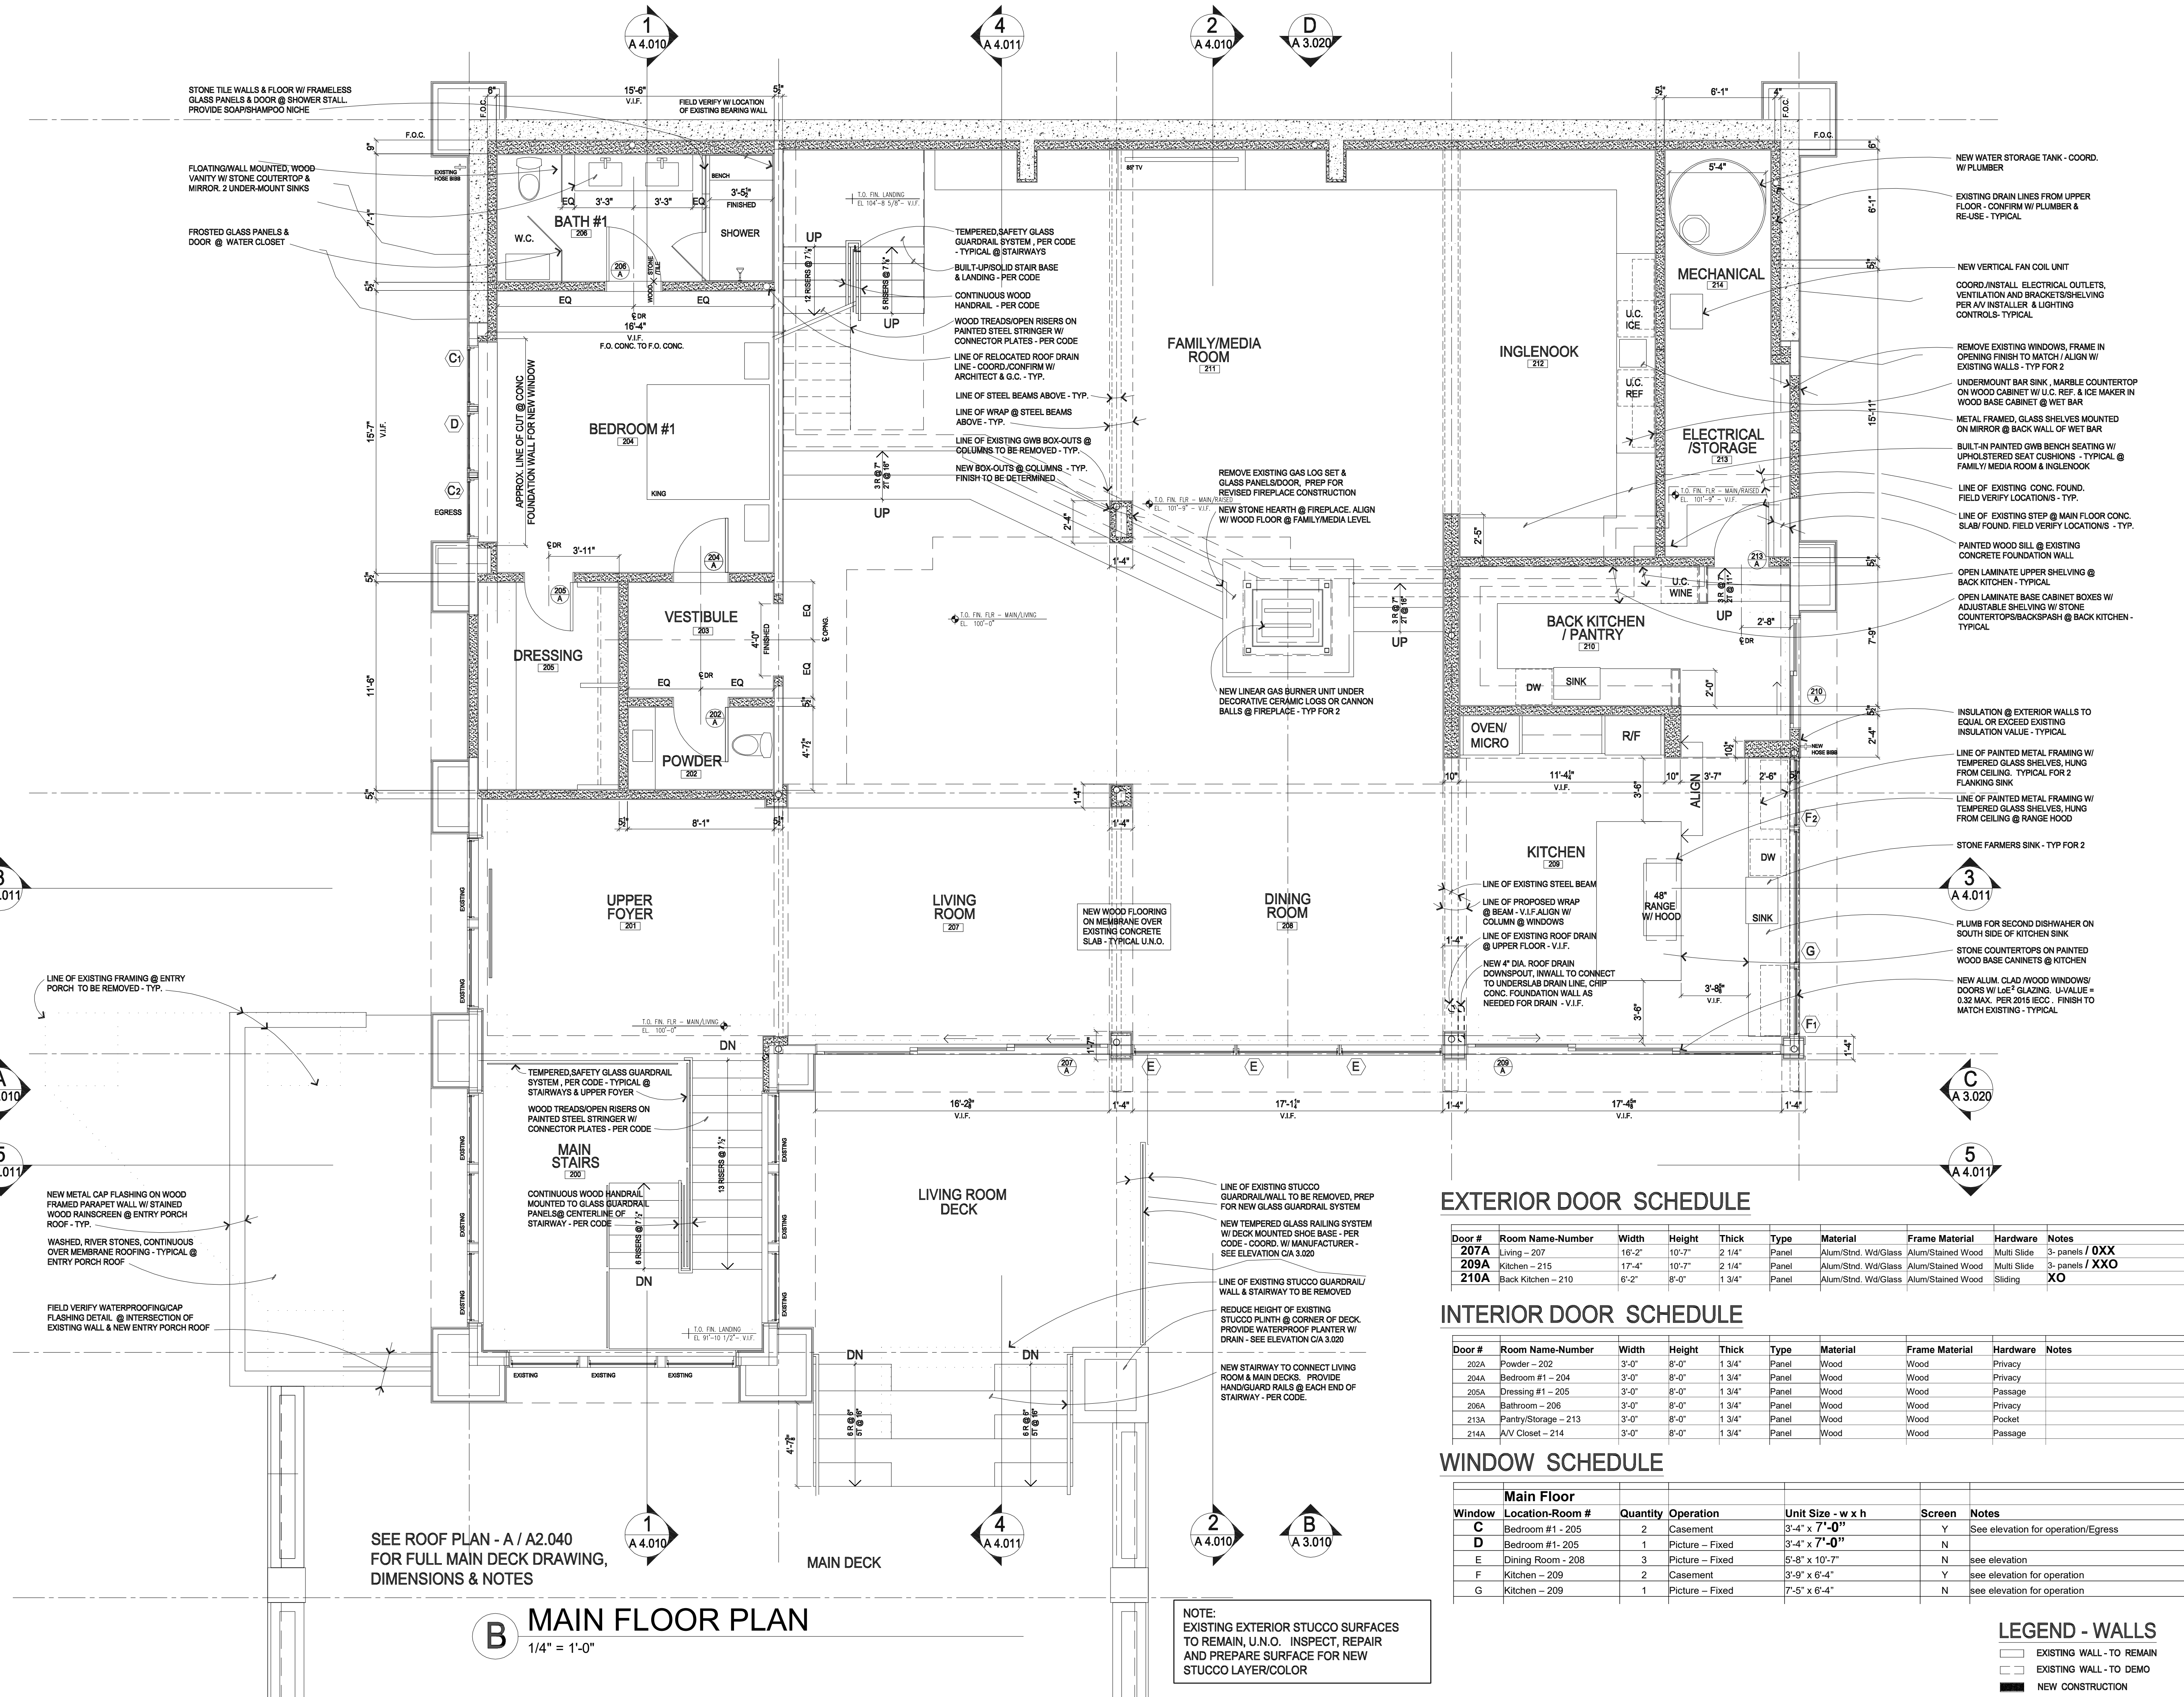

EXTERIOR DOOR SCHEDULE


Door #	Room Name-Number	Width	Height	Thick	Type	Material	Frame Material	Hardware	Notes
207A	Living - 207	16'-2"	10'-7"	2 1/4"	Panel	Alum/Stnd. Wd/Glass	Alum/Stained Wood	Multi Slide	3-panels / OXX
209A	Kitchen - 215	17'-4"	10'-7"	2 1/4"	Panel	Alum/Stnd. Wd/Glass	Alum/Stained Wood	Multi Slide	3-panels / XXO
210A	Back Kitchen - 210	6'-2"	8'-0"	1 3/4"	Panel	Alum/Stnd. Wd/Glass	Alum/Stained Wood	Sliding	XO

INTERIOR DOOR SCHEDULE

Door #	Room Name-Number	Width	Height	Thick	Type	Material	Frame Material	Hardware	Notes
202A	Powder - 202	3'-0"	8'-0"	1 3/4"	Panel	Wood	Wood	Privacy	
204A	Bedroom #1 - 204	3'-0"	8'-0"	1 3/4"	Panel	Wood	Wood	Privacy	
205A	Dressing #1 - 205	3'-0"	8'-0"	1 3/4"	Panel	Wood	Wood	Passage	
206A	Bathroom - 206	3'-0"	8'-0"	1 3/4"	Panel	Wood	Wood	Privacy	
213A	Pantry/Storage - 213	3'-0"	8'-0"	1 3/4"	Panel	Wood	Wood	Pocket	
214A	A/V Closet - 214	3'-0"	8'-0"	1 3/4"	Panel	Wood	Wood	Passage	

WINDOW SCHEDULE

Window	Location-Room #	Quantity	Operation	Unit Size - w x h	Screen	Notes
C	Bedroom #1 - 205	2	Casement	3'-4" x 7'-0"	Y	See elevation for operation/Egress
D	Bedroom #1 - 205	1	Picture - Fixed	3'-4" x 7'-0"	N	
E	Dining Room - 208	3	Picture - Fixed	5'-8" x 10'-7"	N	see elevation
F	Kitchen - 209	2	Casement	3'-9" x 6'-4"	Y	see elevation for operation
G	Kitchen - 209	1	Picture - Fixed	7'-5" x 6'-4"	N	see elevation for operation

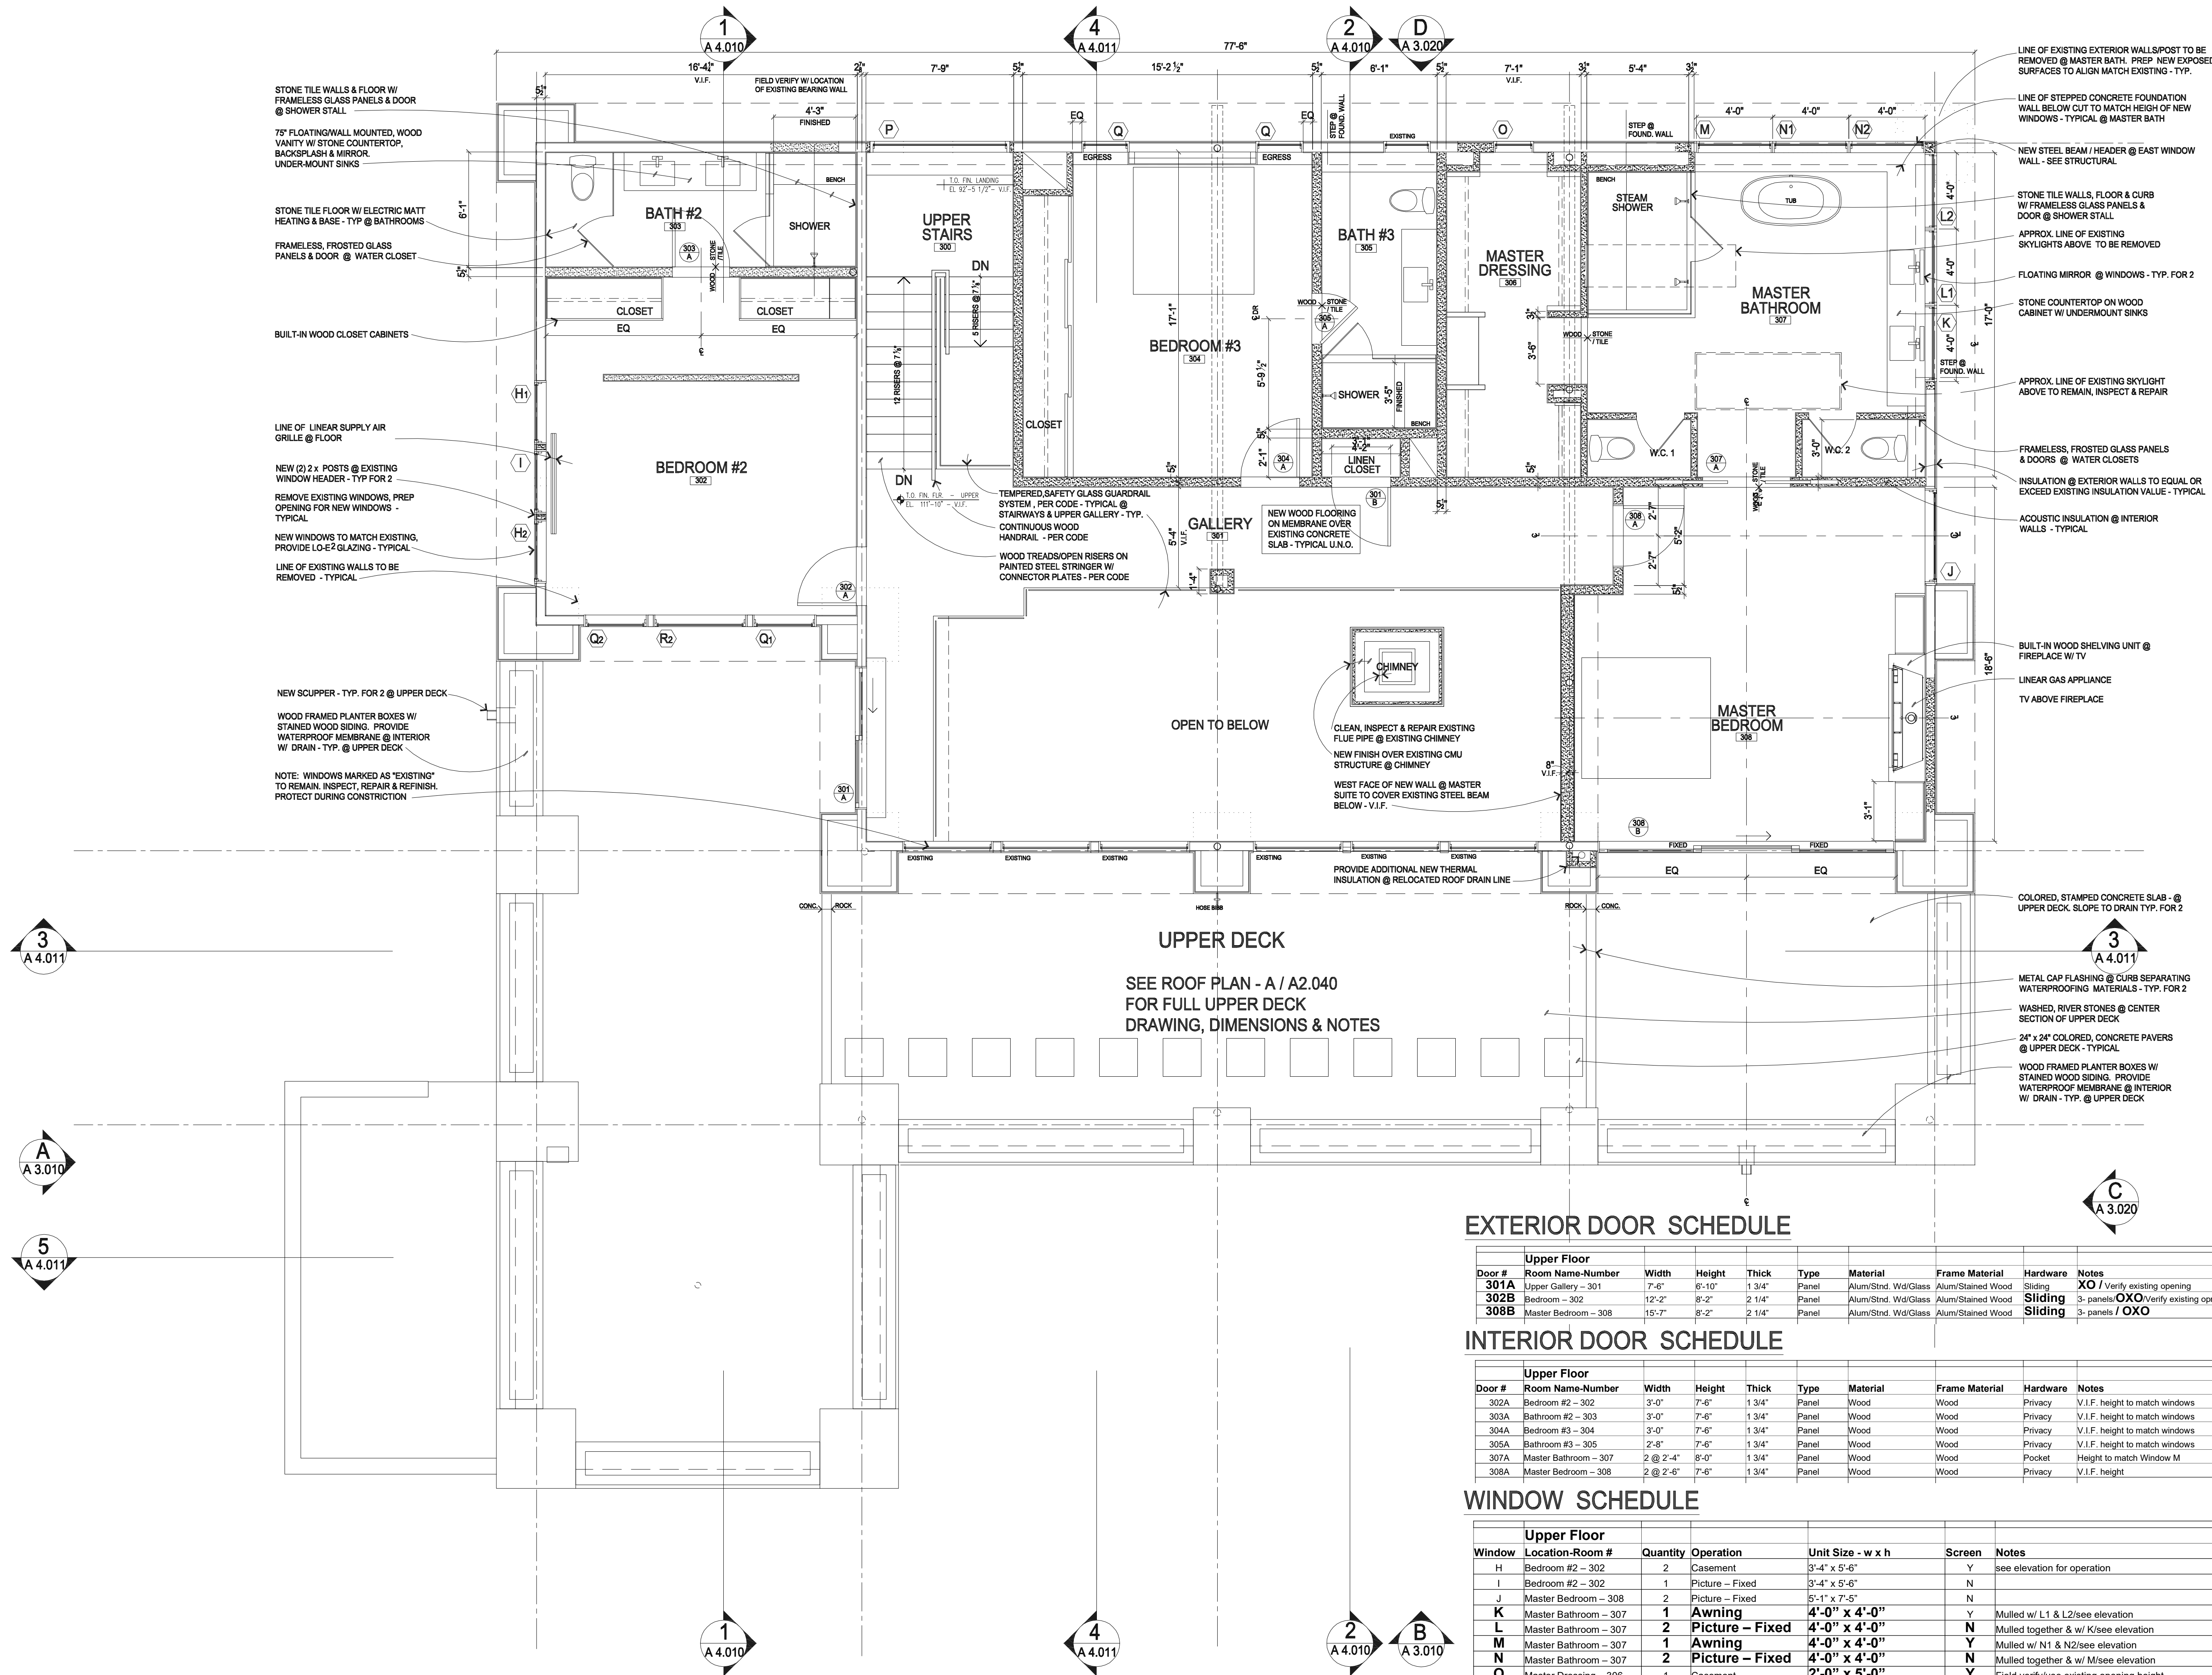

C UPPER FLOOR PLAN
1/4" = 1'-0"

EXTERIOR DOOR SCHEDULE

Door #	Room Name-Number	Width	Height	Thick	Type	Material	Frame Material	Hardware	Notes
301A	Upper Gallery - 301	7'-6"	6'-10"	1 3/4"	Panel	Alum/Stnd. Wd/Glass	Alum/Stained Wood	Sliding	XO / Verify existing opening
302B	Bedroom - 302	12'-2"	8'-2"	2 1/4"	Panel	Alum/Stnd. Wd/Glass	Alum/Stained Wood	Sliding	3-panels / OXO Verify existing opng.
308B	Master Bedroom - 308	15'-7"	8'-2"	2 1/4"	Panel	Alum/Stnd. Wd/Glass	Alum/Stained Wood	Sliding	3-panels / OXO

INTERIOR DOOR SCHEDULE


Door #	Room Name-Number	Width	Height	Thick	Type	Material	Frame Material	Hardware	Notes
302A	Bedroom #2 - 302	3'-0"	7'-6"	1 3/4"	Panel	Wood	Wood	Privacy	V.I.F. height to match windows
303A	Bathroom #2 - 303	3'-0"	7'-6"	1 3/4"	Panel	Wood	Wood	Privacy	V.I.F. height to match windows
304A	Bedroom #3 - 304	3'-0"	7'-6"	1 3/4"	Panel	Wood	Wood	Privacy	V.I.F. height to match windows
305A	Bathroom #3 - 305	2'-8"	7'-6"	1 3/4"	Panel	Wood	Wood	Privacy	V.I.F. height to match windows
307A	Master Bathroom - 307	2 @ 2'-4"	8'-0"	1 3/4"	Panel	Wood	Wood	Pocket	Height to match Window M
308A	Master Bedroom - 308	2 @ 2'-6"	7'-6"	1 3/4"	Panel	Wood	Wood	Privacy	V.I.F. height

WINDOW SCHEDULE


Window	Location-Room #	Quantity	Operation	Unit Size - w x h	Screen	Notes
H	Bedroom #2 - 302	2	Casement	3'-4" x 5'-6"	Y	see elevation for operation
I	Bedroom #2 - 302	1	Picture - Fixed	3'-4" x 5'-6"	N	
J	Master Bedroom - 308	2	Picture - Fixed	5'-1" x 7'-5"	N	
K	Master Bathroom - 307	1	Awning	4'-0" x 4'-0"	Y	Mulled w/ L1 & L2/see elevation
L	Master Bathroom - 307	2	Picture - Fixed	4'-0" x 4'-0"	N	Mulled together & w/ K/see elevation
M	Master Bathroom - 307	1	Awning	4'-0" x 4'-0"	Y	Mulled w/ N1 & N2/see elevation
N	Master Bathroom - 307	2	Picture - Fixed	4'-0" x 4'-0"	N	Mulled together & w/ M/see elevation
O	Master Dressing - 306	1	Casement	2'-0" x 5'-0"	Y	Field verify/use existing opening height
P	Upper Stairs - 300	1	Picture - Fixed	7'-4" x 7'-6"	N	

LEGEND - WALLS

- EXISTING WALL - TO REMAIN
- EXISTING WALL - TO DEMO
- NEW CONSTRUCTION

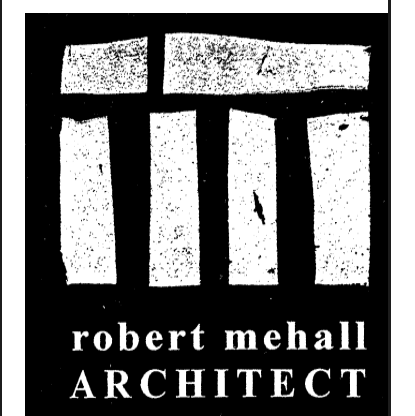

post office box 5506
snowmass village
colorado 81615
t: 970.923.0016
fax: 970.923.8918

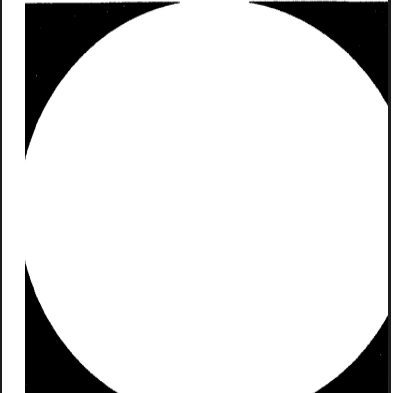

ISSUE

12 APR 19	PROGRESS
15 APR 19	PROGRESS
19 APR 19	PROGRESS
07 MAY 19	PROGRESS
14 MAY 19	PROGRESS
23 MAY 19	PROGRESS
30 MAY 19	PROGRESS
18 JUN 19	PERMIT
04 SEP 19	PROGRESS
30 OCT 19	CONSTRUCTION
19 NOV 19	REVISIONS
16 DEC 19	PROGRESS
30 MAR 20	PROGRESS
09 JUN 20	PROGRESS

CAMPGROUND RESIDENCE

45105 East Highway 82
Aspen, Colorado

UPPER FLOOR PLAN



SCALE
1/4" = 1'-0"


DATE
02 APR 19

JOB #
1902

DRAWN BY
RJM

A.2.030

© 2019 ROBERT MEHALL ARCHITECT, INC.
THE INFORMATION AND DESIGN INTENT ON THIS DOCUMENT IS THE PROPERTY OF ROBERT MEHALL ARCHITECT, INC. NO PART OF THIS DOCUMENT MAY BE REPRODUCED OR TRANSMITTED IN ANY FORM OR BY ANY MEANS, ELECTRONIC OR MECHANICAL, WITHOUT THE WRITTEN PERMISSION OF ROBERT MEHALL ARCHITECT, INC. ALL COPYRIGHT LAW VIOLATIONS WILL BE PROSECUTED TO THE FULL EXTENT OF THE LAW.

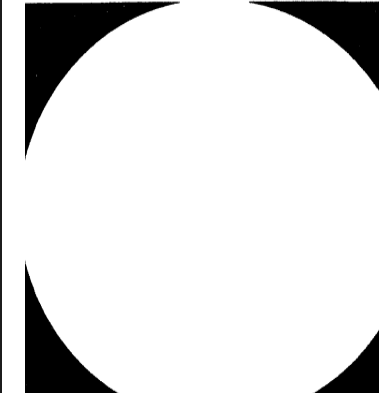

ISSUE		
19 APR 19	PROGRESS	
07 MAY 19	PROGRESS	
14 MAY 19	PROGRESS	
23 MAY 19	PROGRESS	
30 MAY 19	PROGRESS	
04 JUN 19	PROGRESS/PRICING	
09 JUN 19	PROGRESS/PRICING	
23 OCT 19	PROGRESS	
30 OCT 19	CONSTRUCTION	
19 NOV 19	REVISIONS	
16 DEC 19	PROGRESS	
30 MAR 20	PROGRESS	

**CAMPGROUND
RESIDENCE**

45105 East Highway 82
Aspen, Colorado

ROOF PLAN

SCALE $\frac{3}{16}" = 1'-0"$
DATE 01 APR 19
JOB # 1902
DRAWN BY RJM

A.2.040

© 2019 ROBERT MEHALL ARCHITECT, INC.
THE INFORMATION AND DESIGN INTENT ON THIS DOCUMENT IS THE
PROPERTY OF ROBERT MEHALL ARCHITECT, INC. NO PART OF THIS
DOCUMENT MAY BE USED WITHOUT THE WRITTEN PERMISSION OF
ROBERT MEHALL ARCHITECT, INC. ALL CONSTRUCTION SHALL BE
IN ACCORDANCE WITH THE LATEST EDITIONS OF THE
INTERNATIONAL RESIDENTIAL CODE BOOKS, INCLUDING COMMENTS, SHALL BE
OBTAINED BY ROBERT MEHALL ARCHITECT, INC.

