



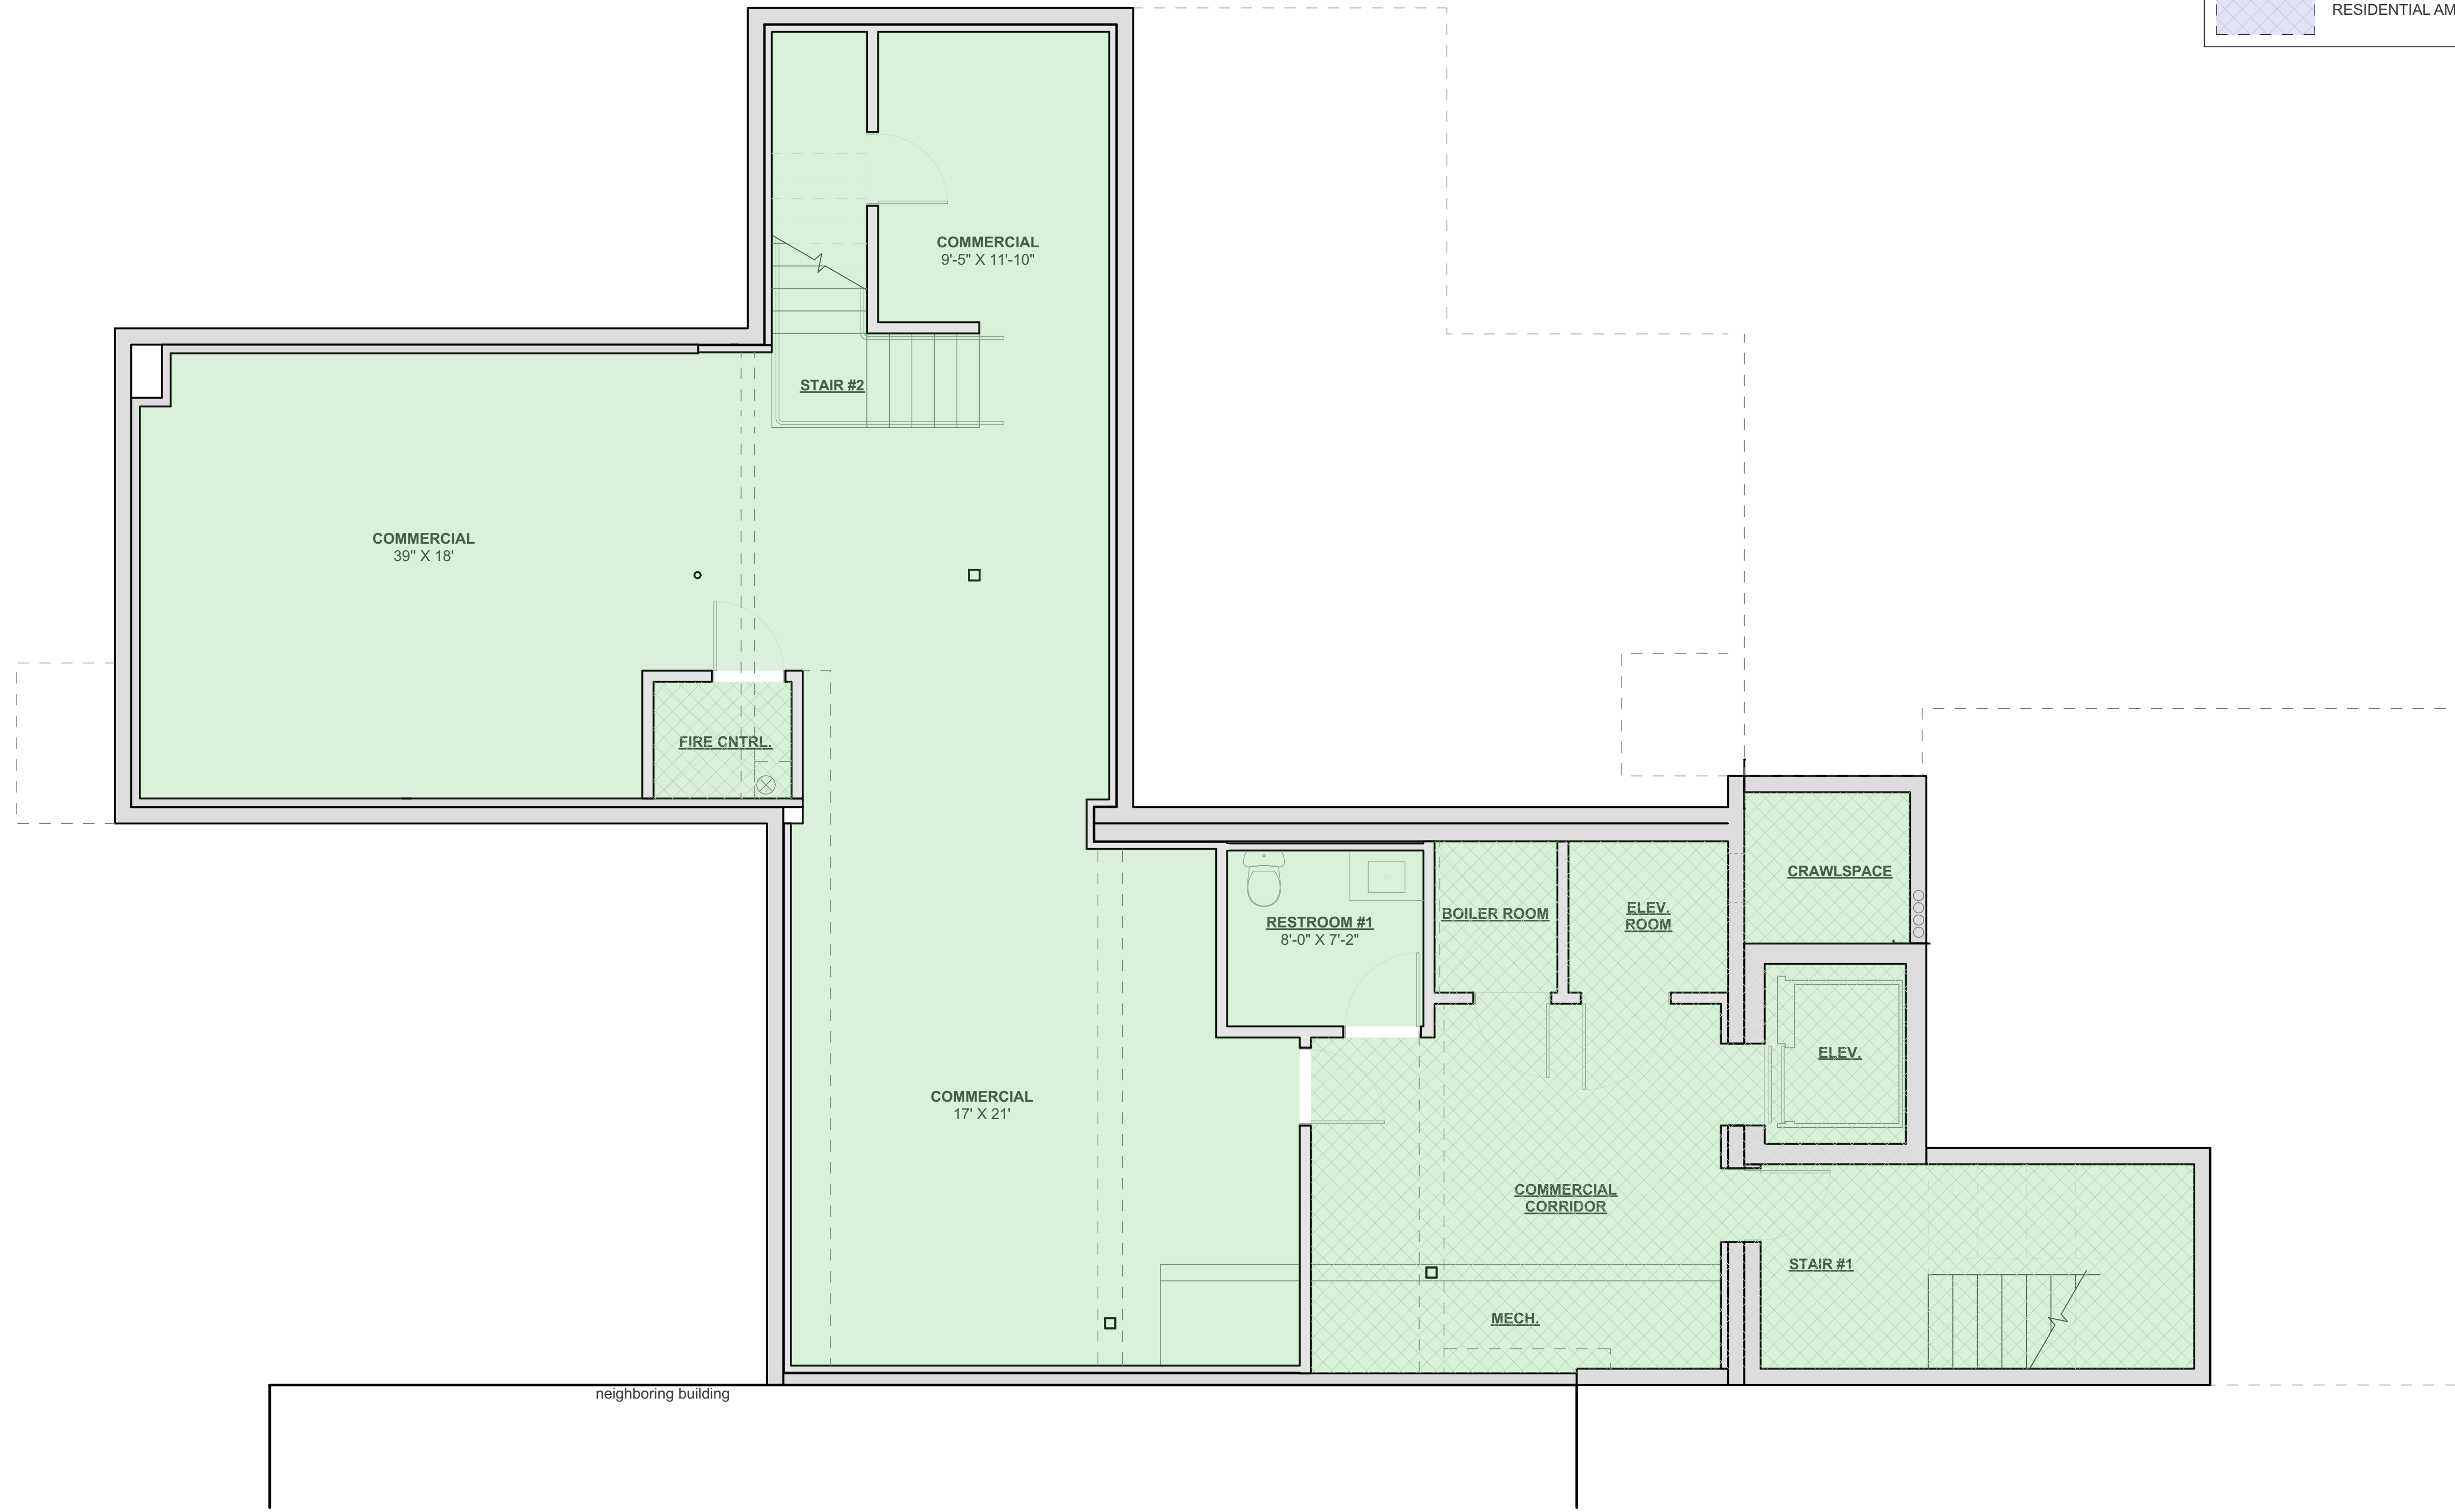
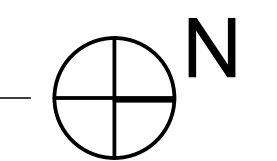
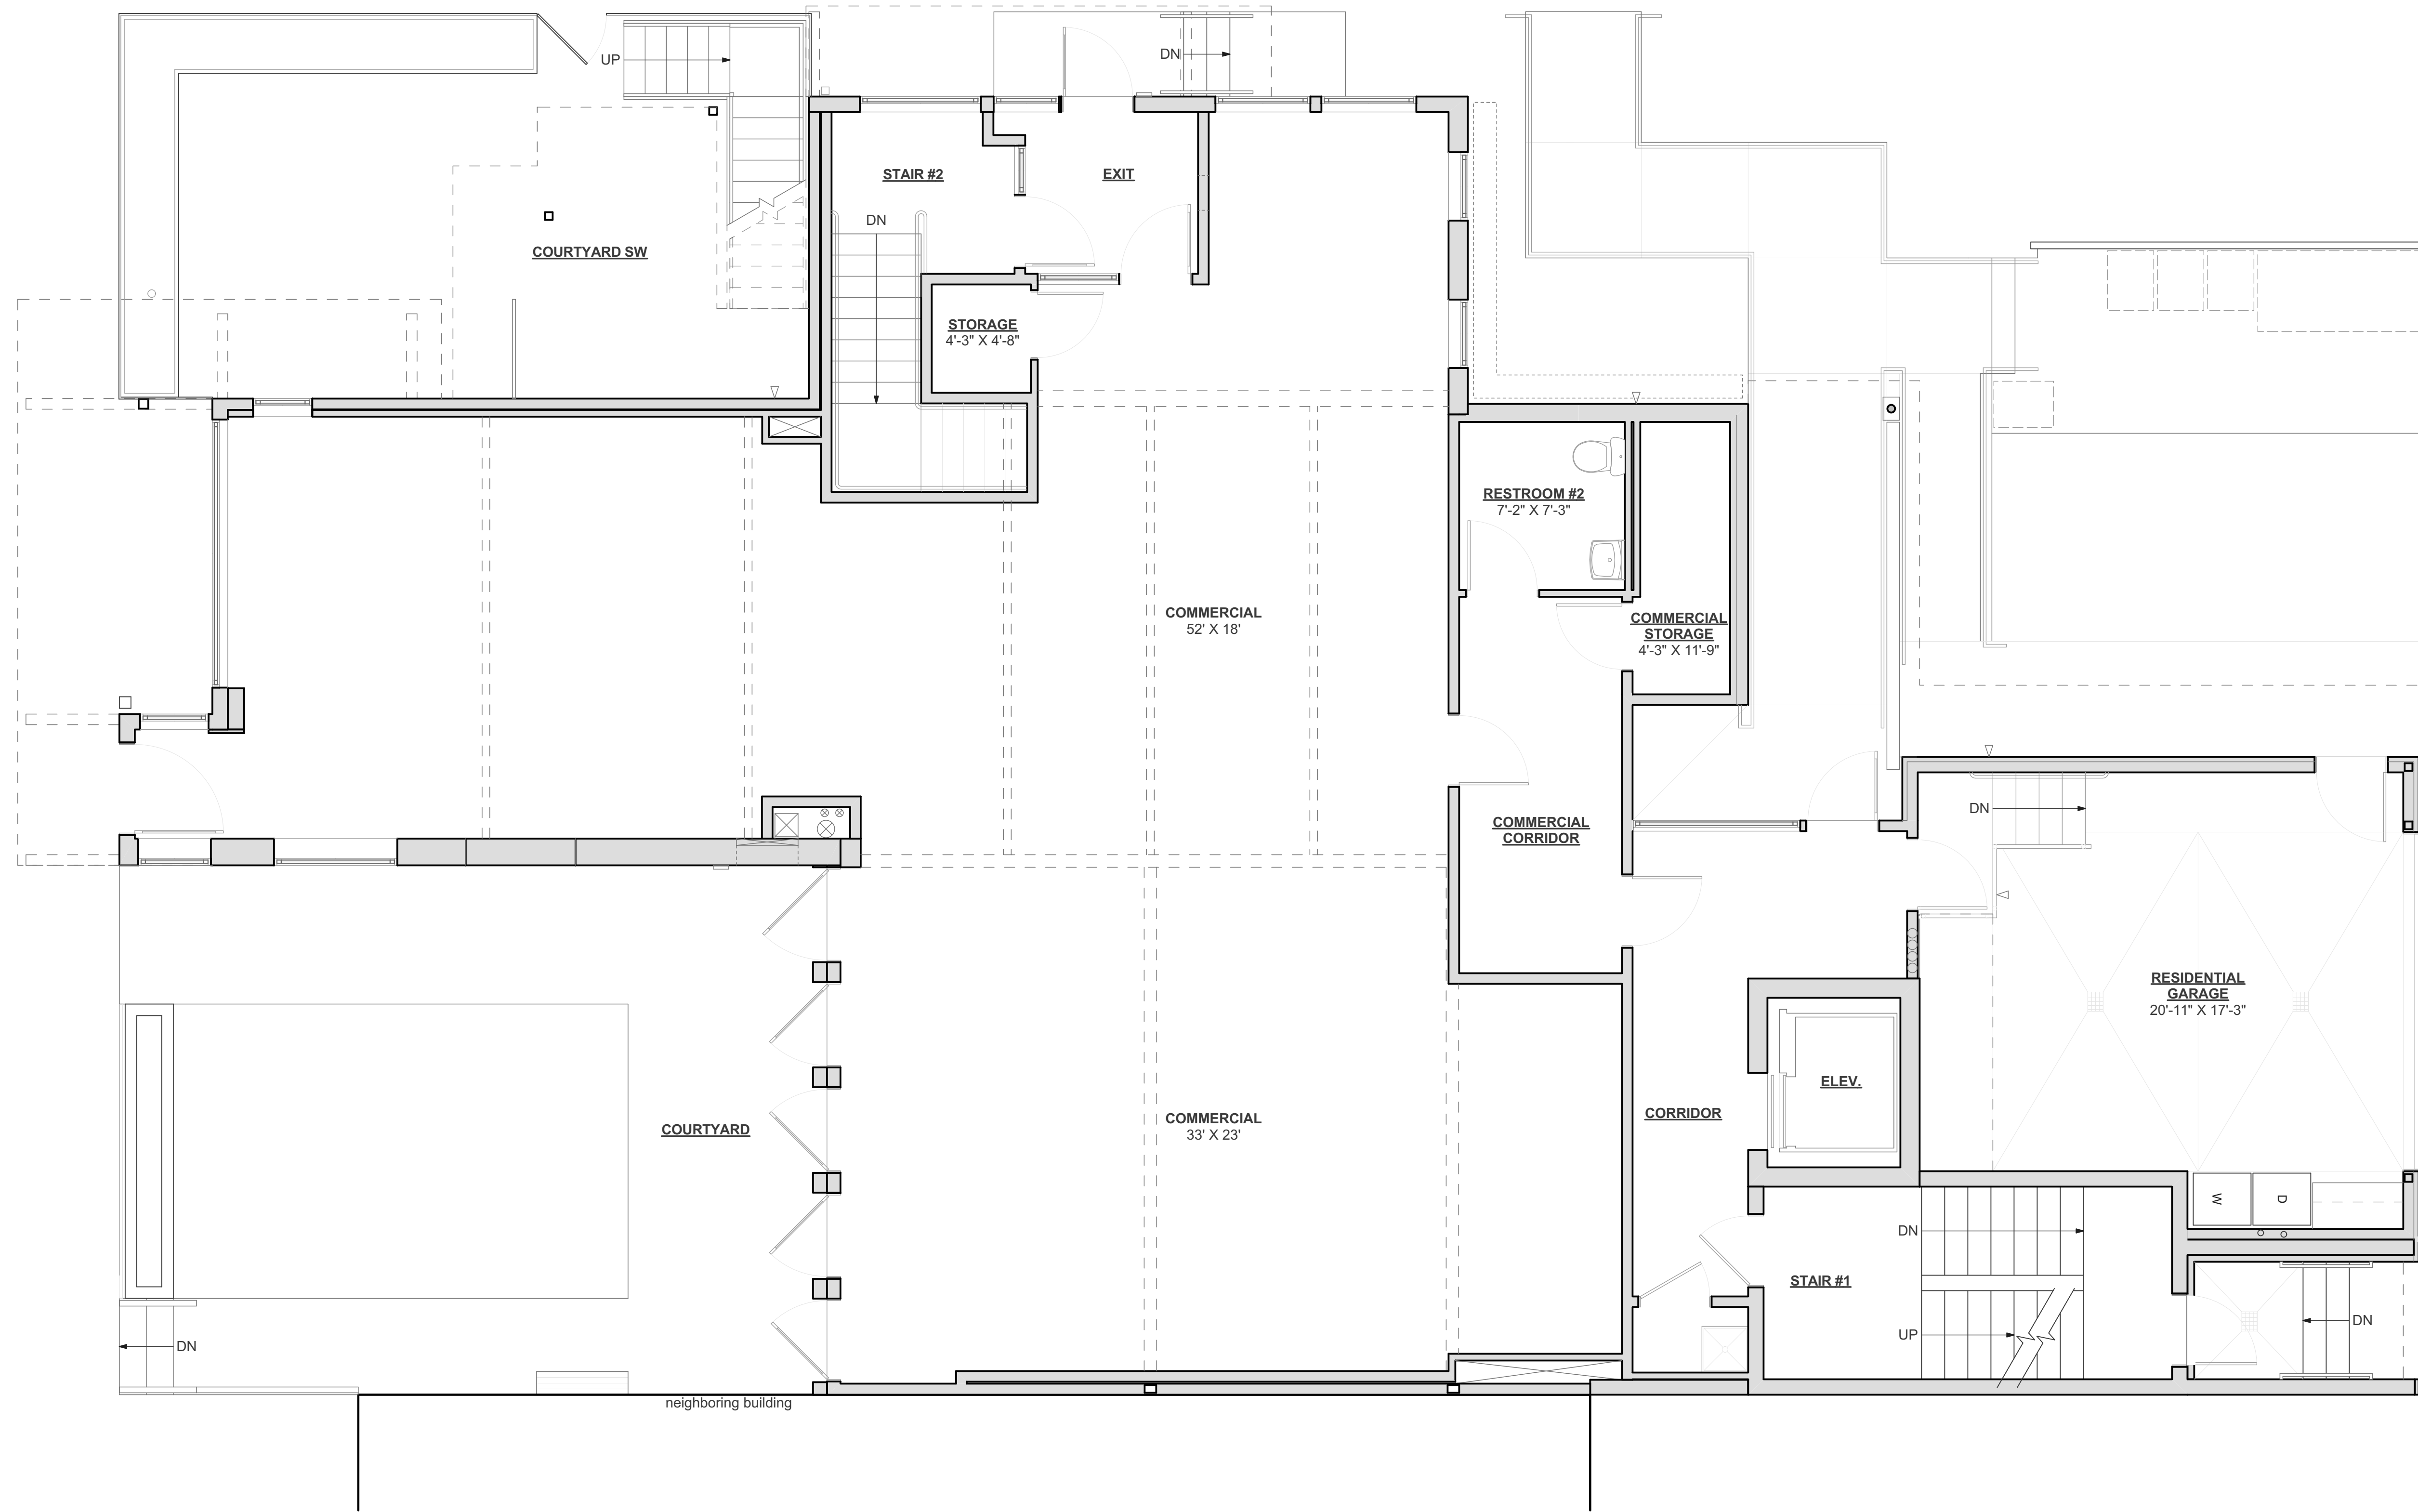


NET LIVABLE / LEASABLE LEGEND	
	NET LEASABLE
	INTERIOR COMMON AREA
	NET LIVABLE
	RESIDENTIAL AMENITY




01 LOWER LEVEL FLOOR PLAN
SCALE: 1/4" = 1'

 




01 FIRST LEVEL FLOOR PLAN
 SCALE: 1/4" = 1'
 N

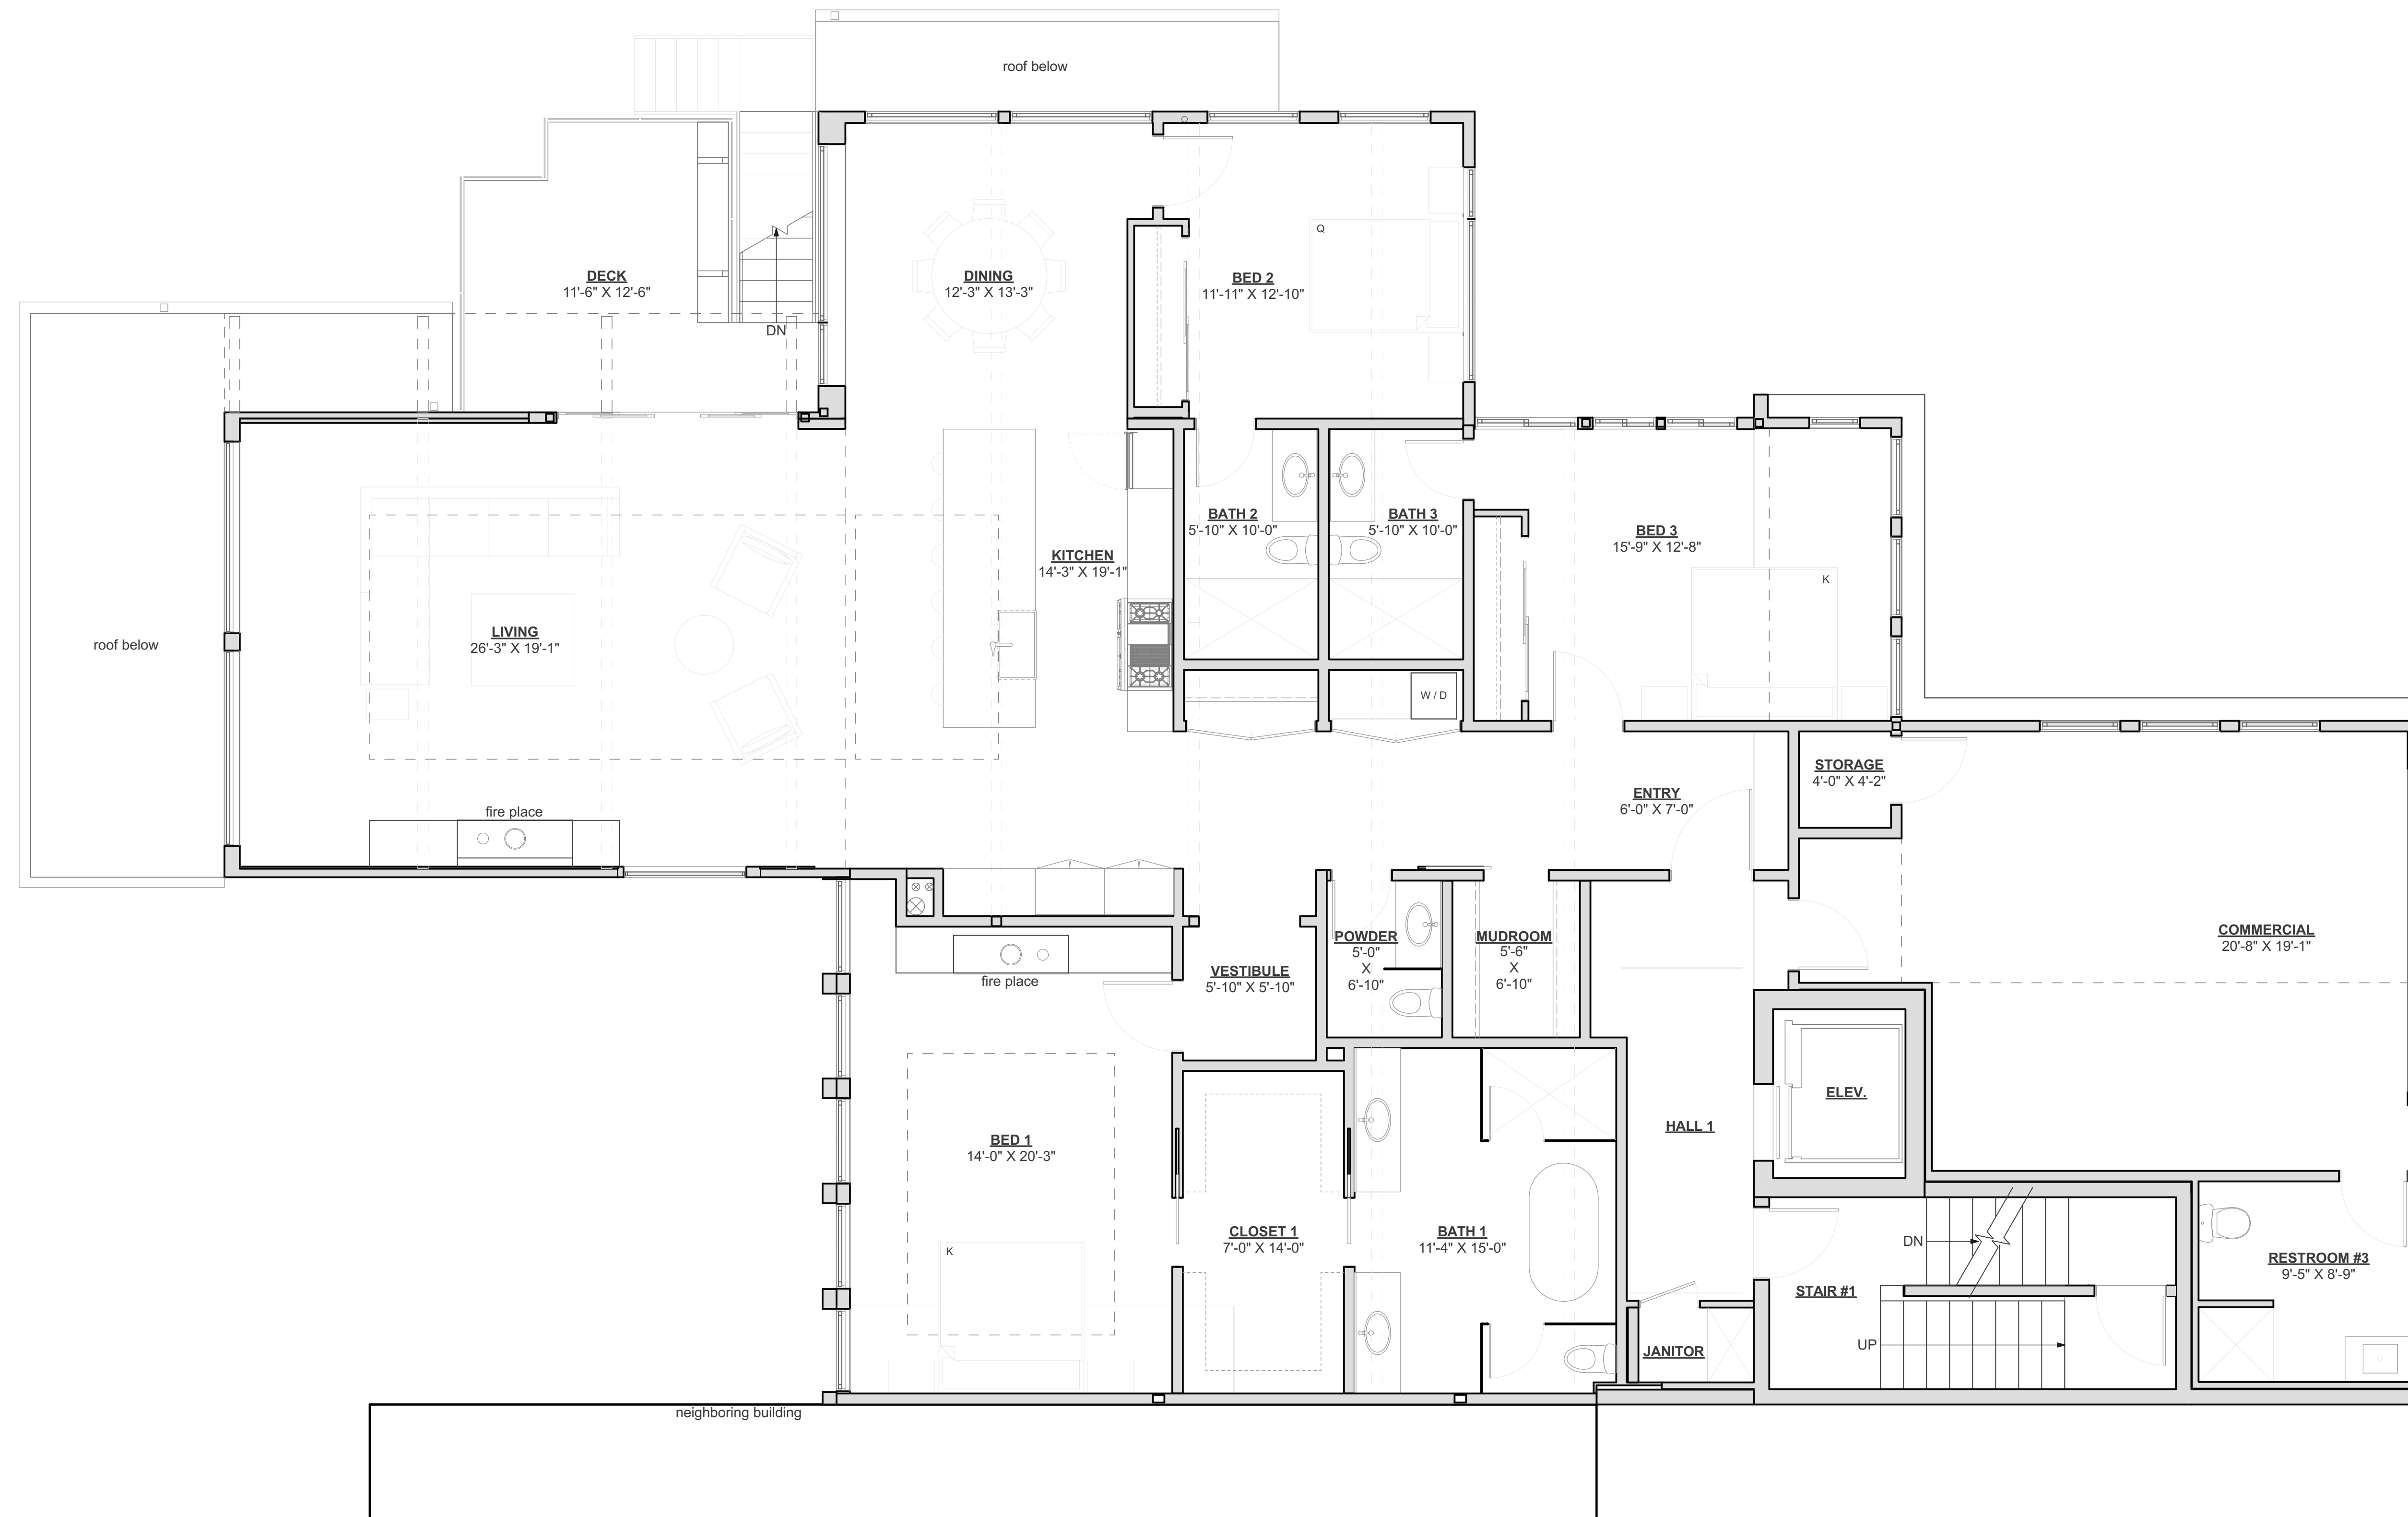

01 SECOND LEVEL FLOOR PLAN
 SCALE: 1/4" = 1'
 N

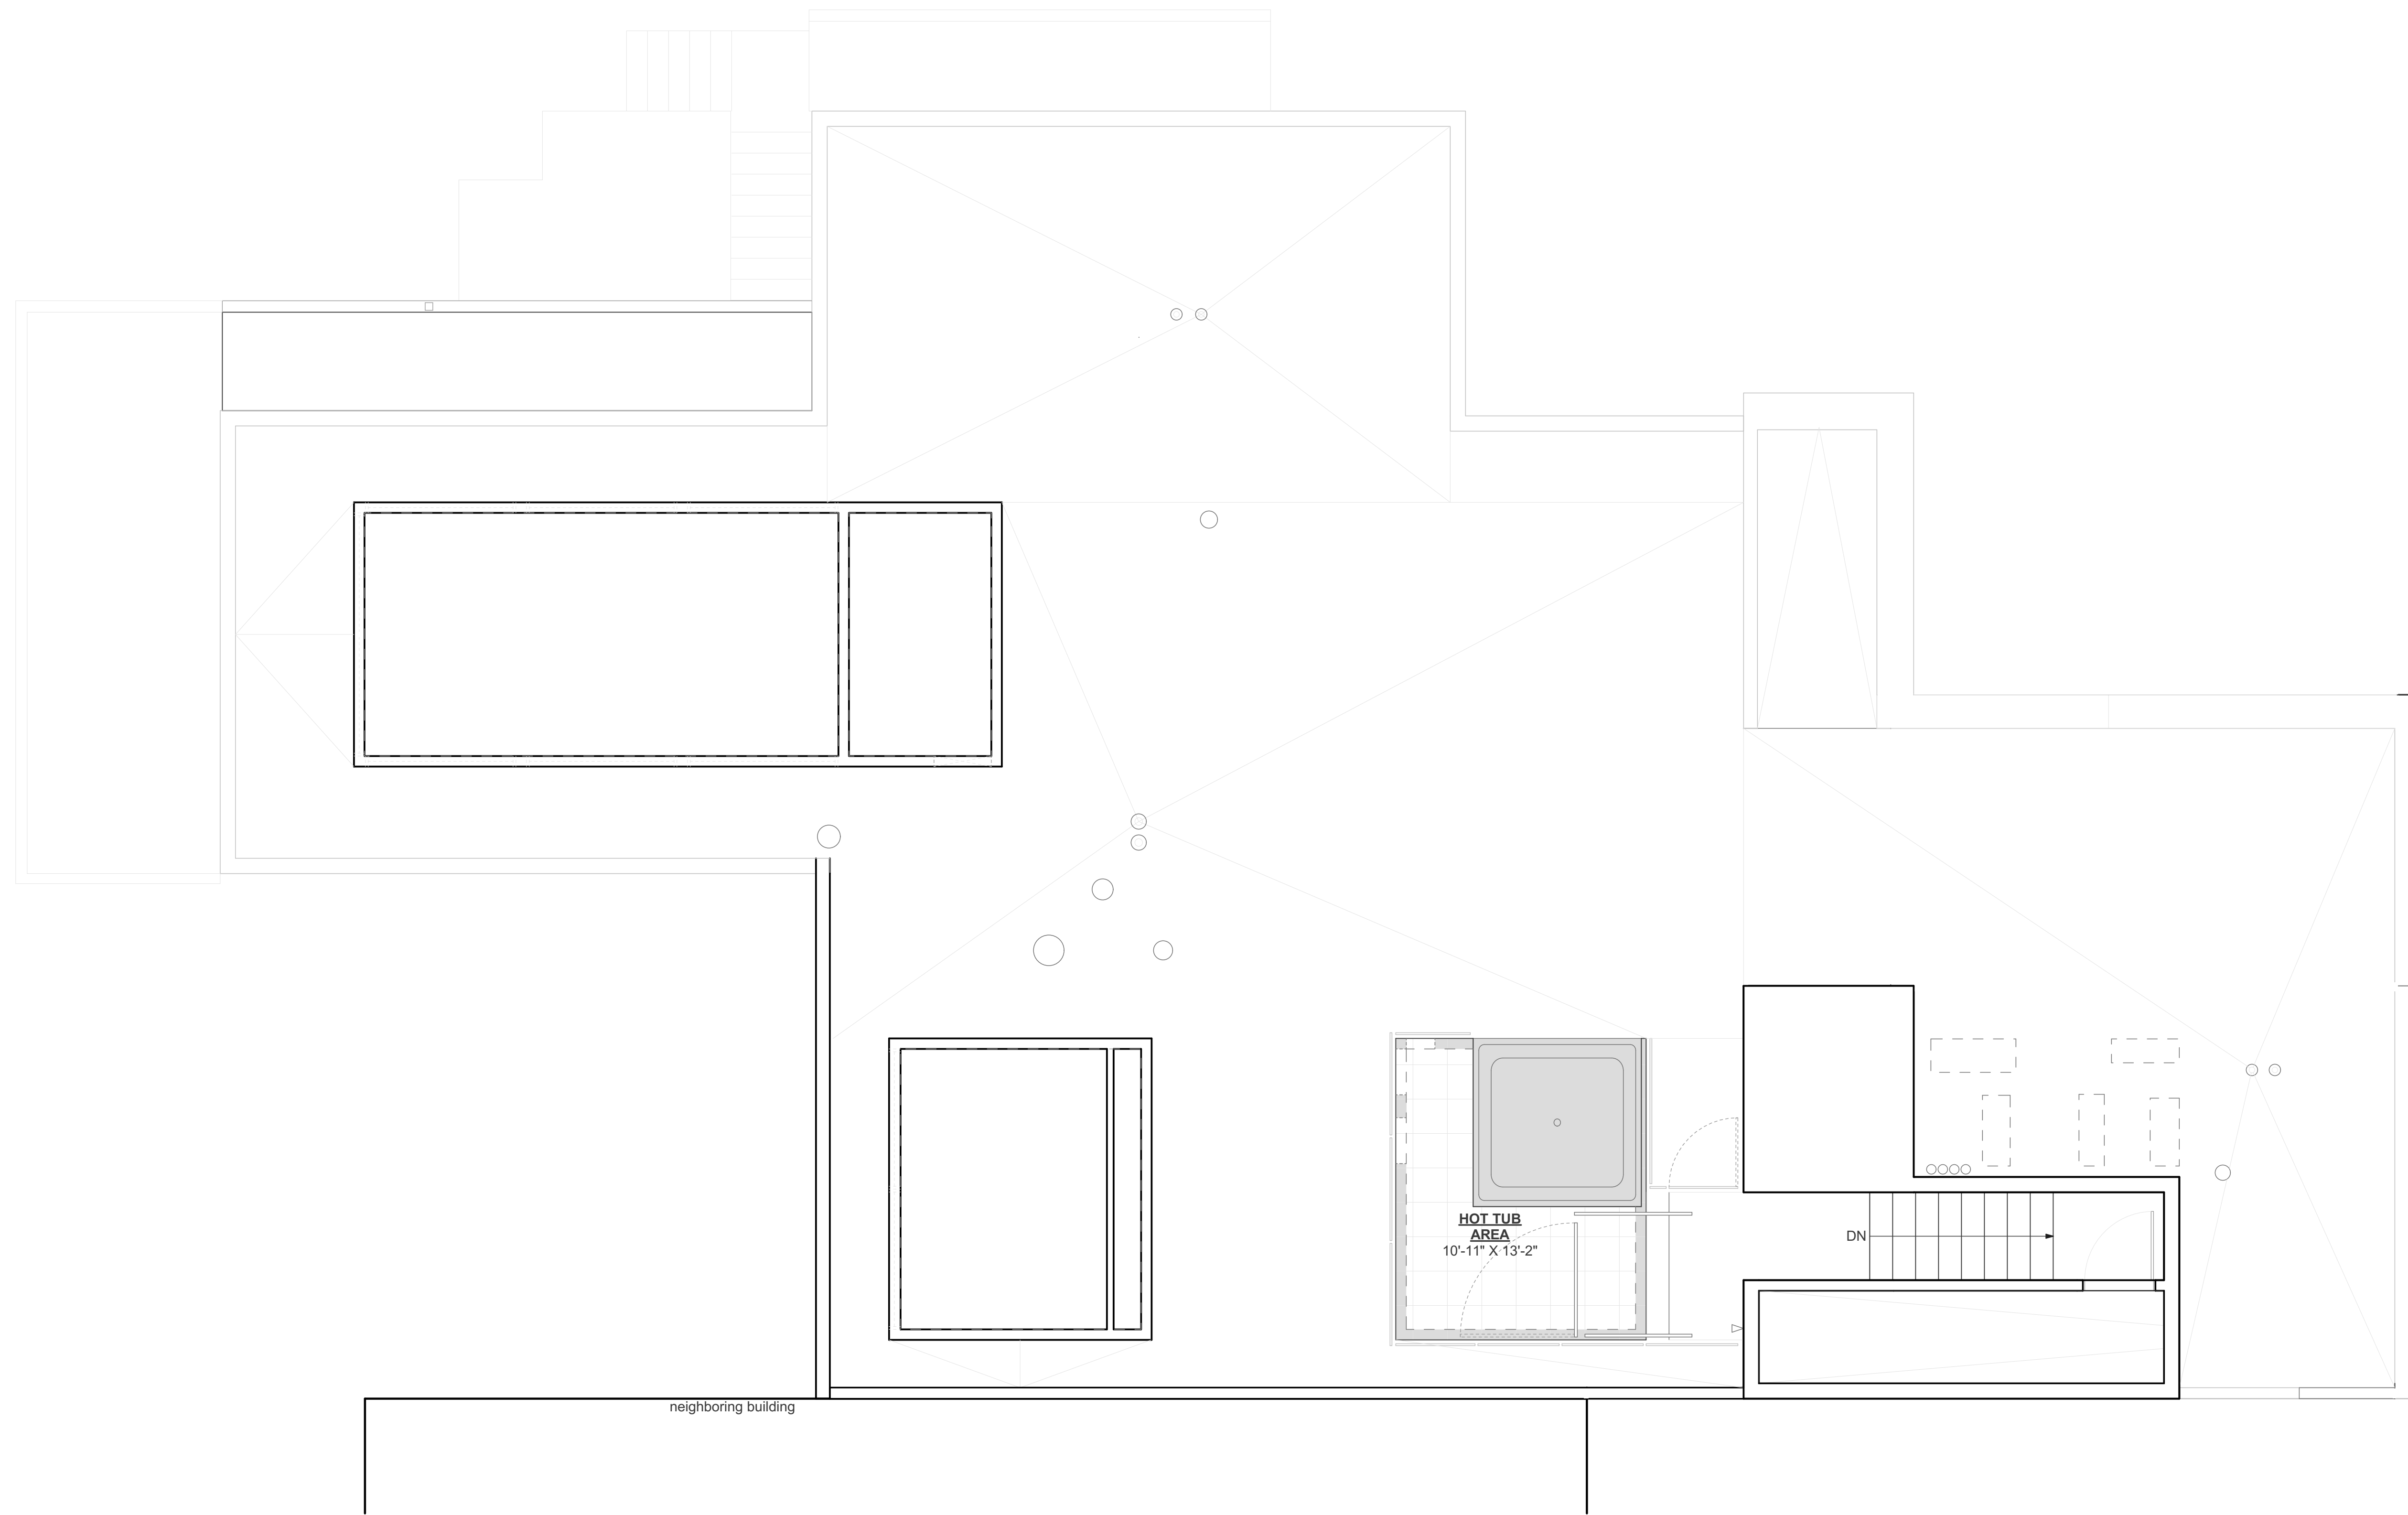

01 ROOF LEVEL PLAN
SCALE: 1/4" = 1'

