




NOT FOR CONSTRUCTION

Keynote Legend	
1	Existing to Remain
2	Existing Stairs to be Removed
3	Existing Columns to be Removed
4	Existing Railings / Low Walls to be Removed
5	Existing Wall to be Removed
6	Existing Roof to be Removed
7	Existing Siding / Trim to be Removed (Typical)
8	Existing Finish to be Removed
9	Align with Existing
10	Thin Stone Veneer per Approved Sample
11	Metal Screen Panels Re: Detail
12	Metal Railing Re: Detail
13	Steel W-Flange Column Re: Structural
14	Masonry Cap Per Approved Sample
15	Horizontal Siding
16	Vertical Siding
17	Cementitious Wall Board
18	Stucco
24	Steel C-Channel Stringer/Rim Re: Structural
26	Stone Chimney Cap
27	Metal Siding to match window cladding
28	Remove Existing Door, Jamb and attachments
29	Remove Existing Window and attachment system

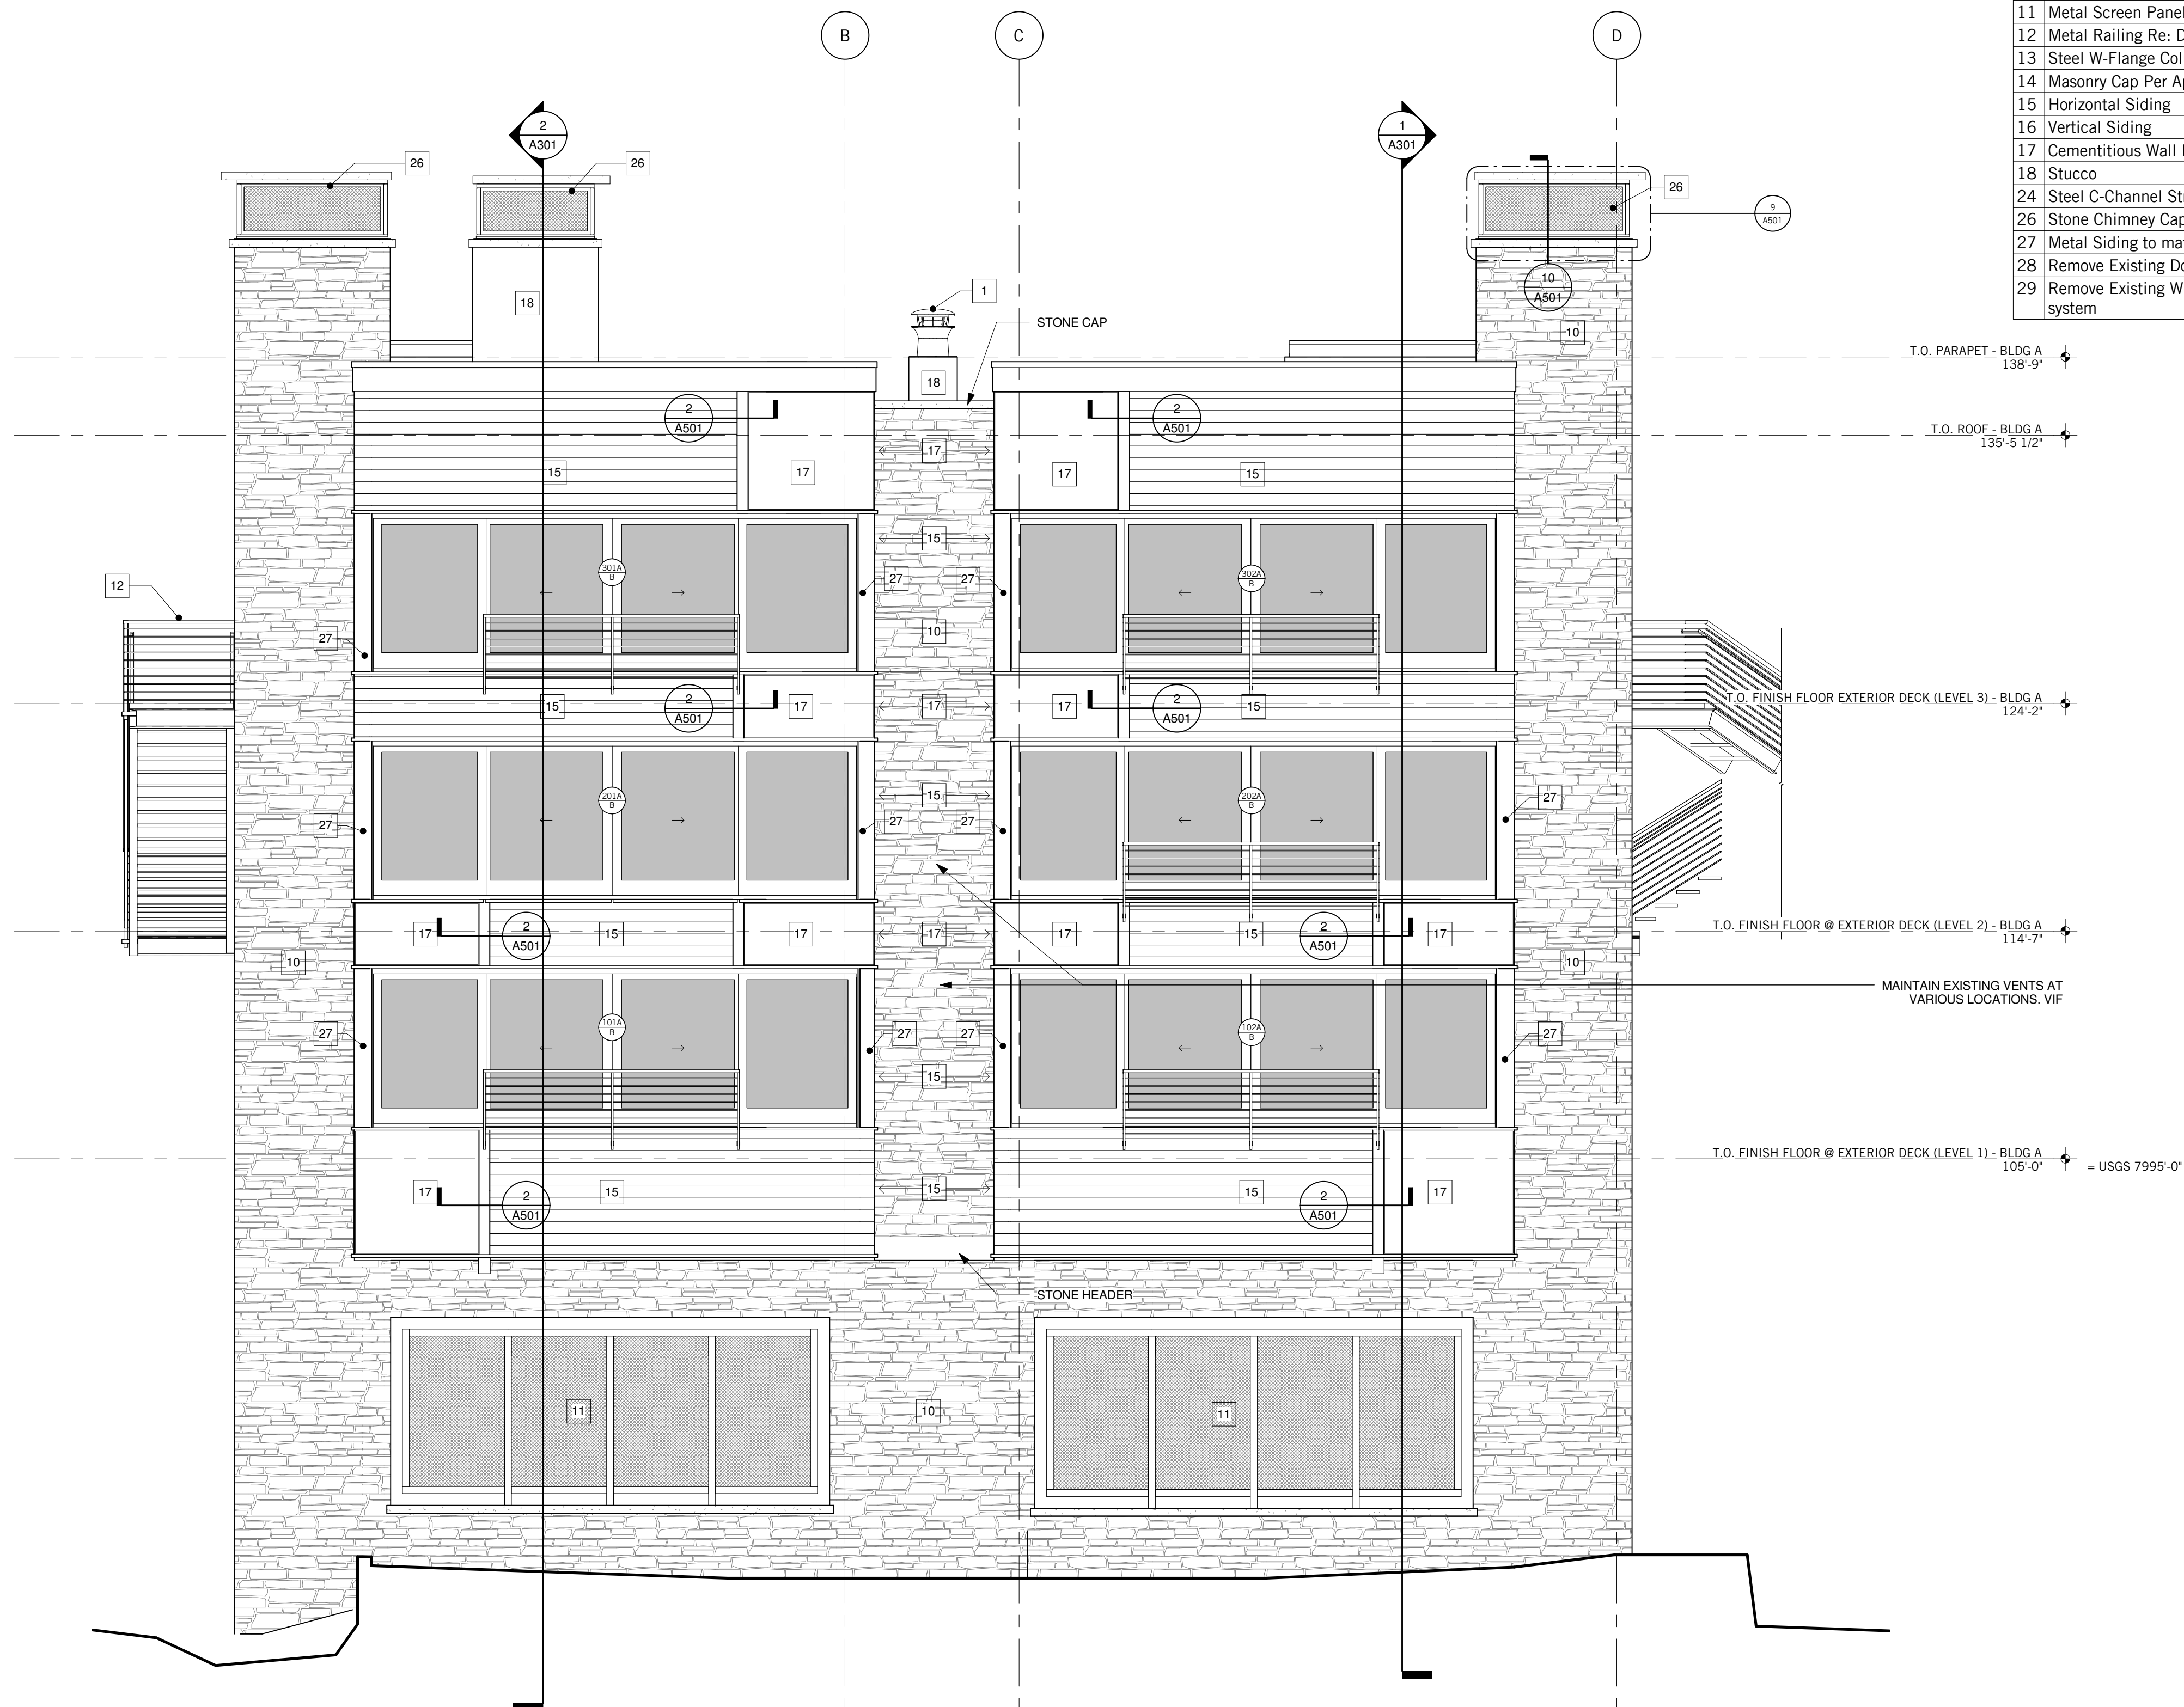

1 Building A West Elevation
SCALE 1/4" = 1'-0"

Issue

05-19-2012	PRICING SET
04-09-2012	PROGRESS
04-10-2012	PROGRESS
05-15-2012	PROGRESS
05-31-2012	PROGRESS
05-19-2013	CONSULTANT COORDINATION
05-15-2013	HOA APPROVAL
07-05-13	BID PRICING

**Durant Condominiums
Building A**
718 S. Galena St.
Aspen, Colorado

PROJECT NO:
21126.00

SHEET TITLE
**EXTERIOR WEST
ELEVATION**
SCALE:

A201

© 2012 BILL POSS AND ASSOCIATES, ARCHITECTURE AND PLANNING, P.C.
ALL INFORMATION AND DESIGN HEREIN CONTAINED ON THIS DOCUMENT IS THE PROPERTY OF BILL POSS AND ASSOCIATES, ARCHITECTURE AND PLANNING, P.C. NO PART OF THIS INFORMATION MAY BE USED WITHOUT THE WRITTEN PERMISSION OF BILL POSS AND ASSOCIATES, ARCHITECTURE AND PLANNING, P.C. BILL POSS AND ASSOCIATES, ARCHITECTURE AND PLANNING, P.C. SHALL RETAIN ALL COMMON LAW STATUTORY AND OTHER RESERVED RIGHTS, INCLUDING COPYRIGHT RIGHTS.