



715 West Main Street, Suite 204  
Aspen, Colorado 81611  
P: 970.279.4157 F: 866.770.5585

**651 CONUNDRUM**

651 Conundrum Creek Road,  
Aspen, CO, 81611, USA



**CONSULTANTS**

**SURVEYOR**

TBD

**CIVIL**

TBD

**MECHANICAL**

TBD

**STRUCTURAL**

TBD

**CONTRACTOR**

TBD

6/23/15 DATE OF PUBLICATION


CD 6/23/15 PERMIT  
SD M/D/Y NOT FOR CONST.

DRAWN BY: SEM  
COPYRIGHT FORUM PHI, LLC

ZONE DISTRICT AR - 10  
PARCEL ID # 291-102-300-018

SHEET TITLE

**A-101**  
MAIN LEVEL

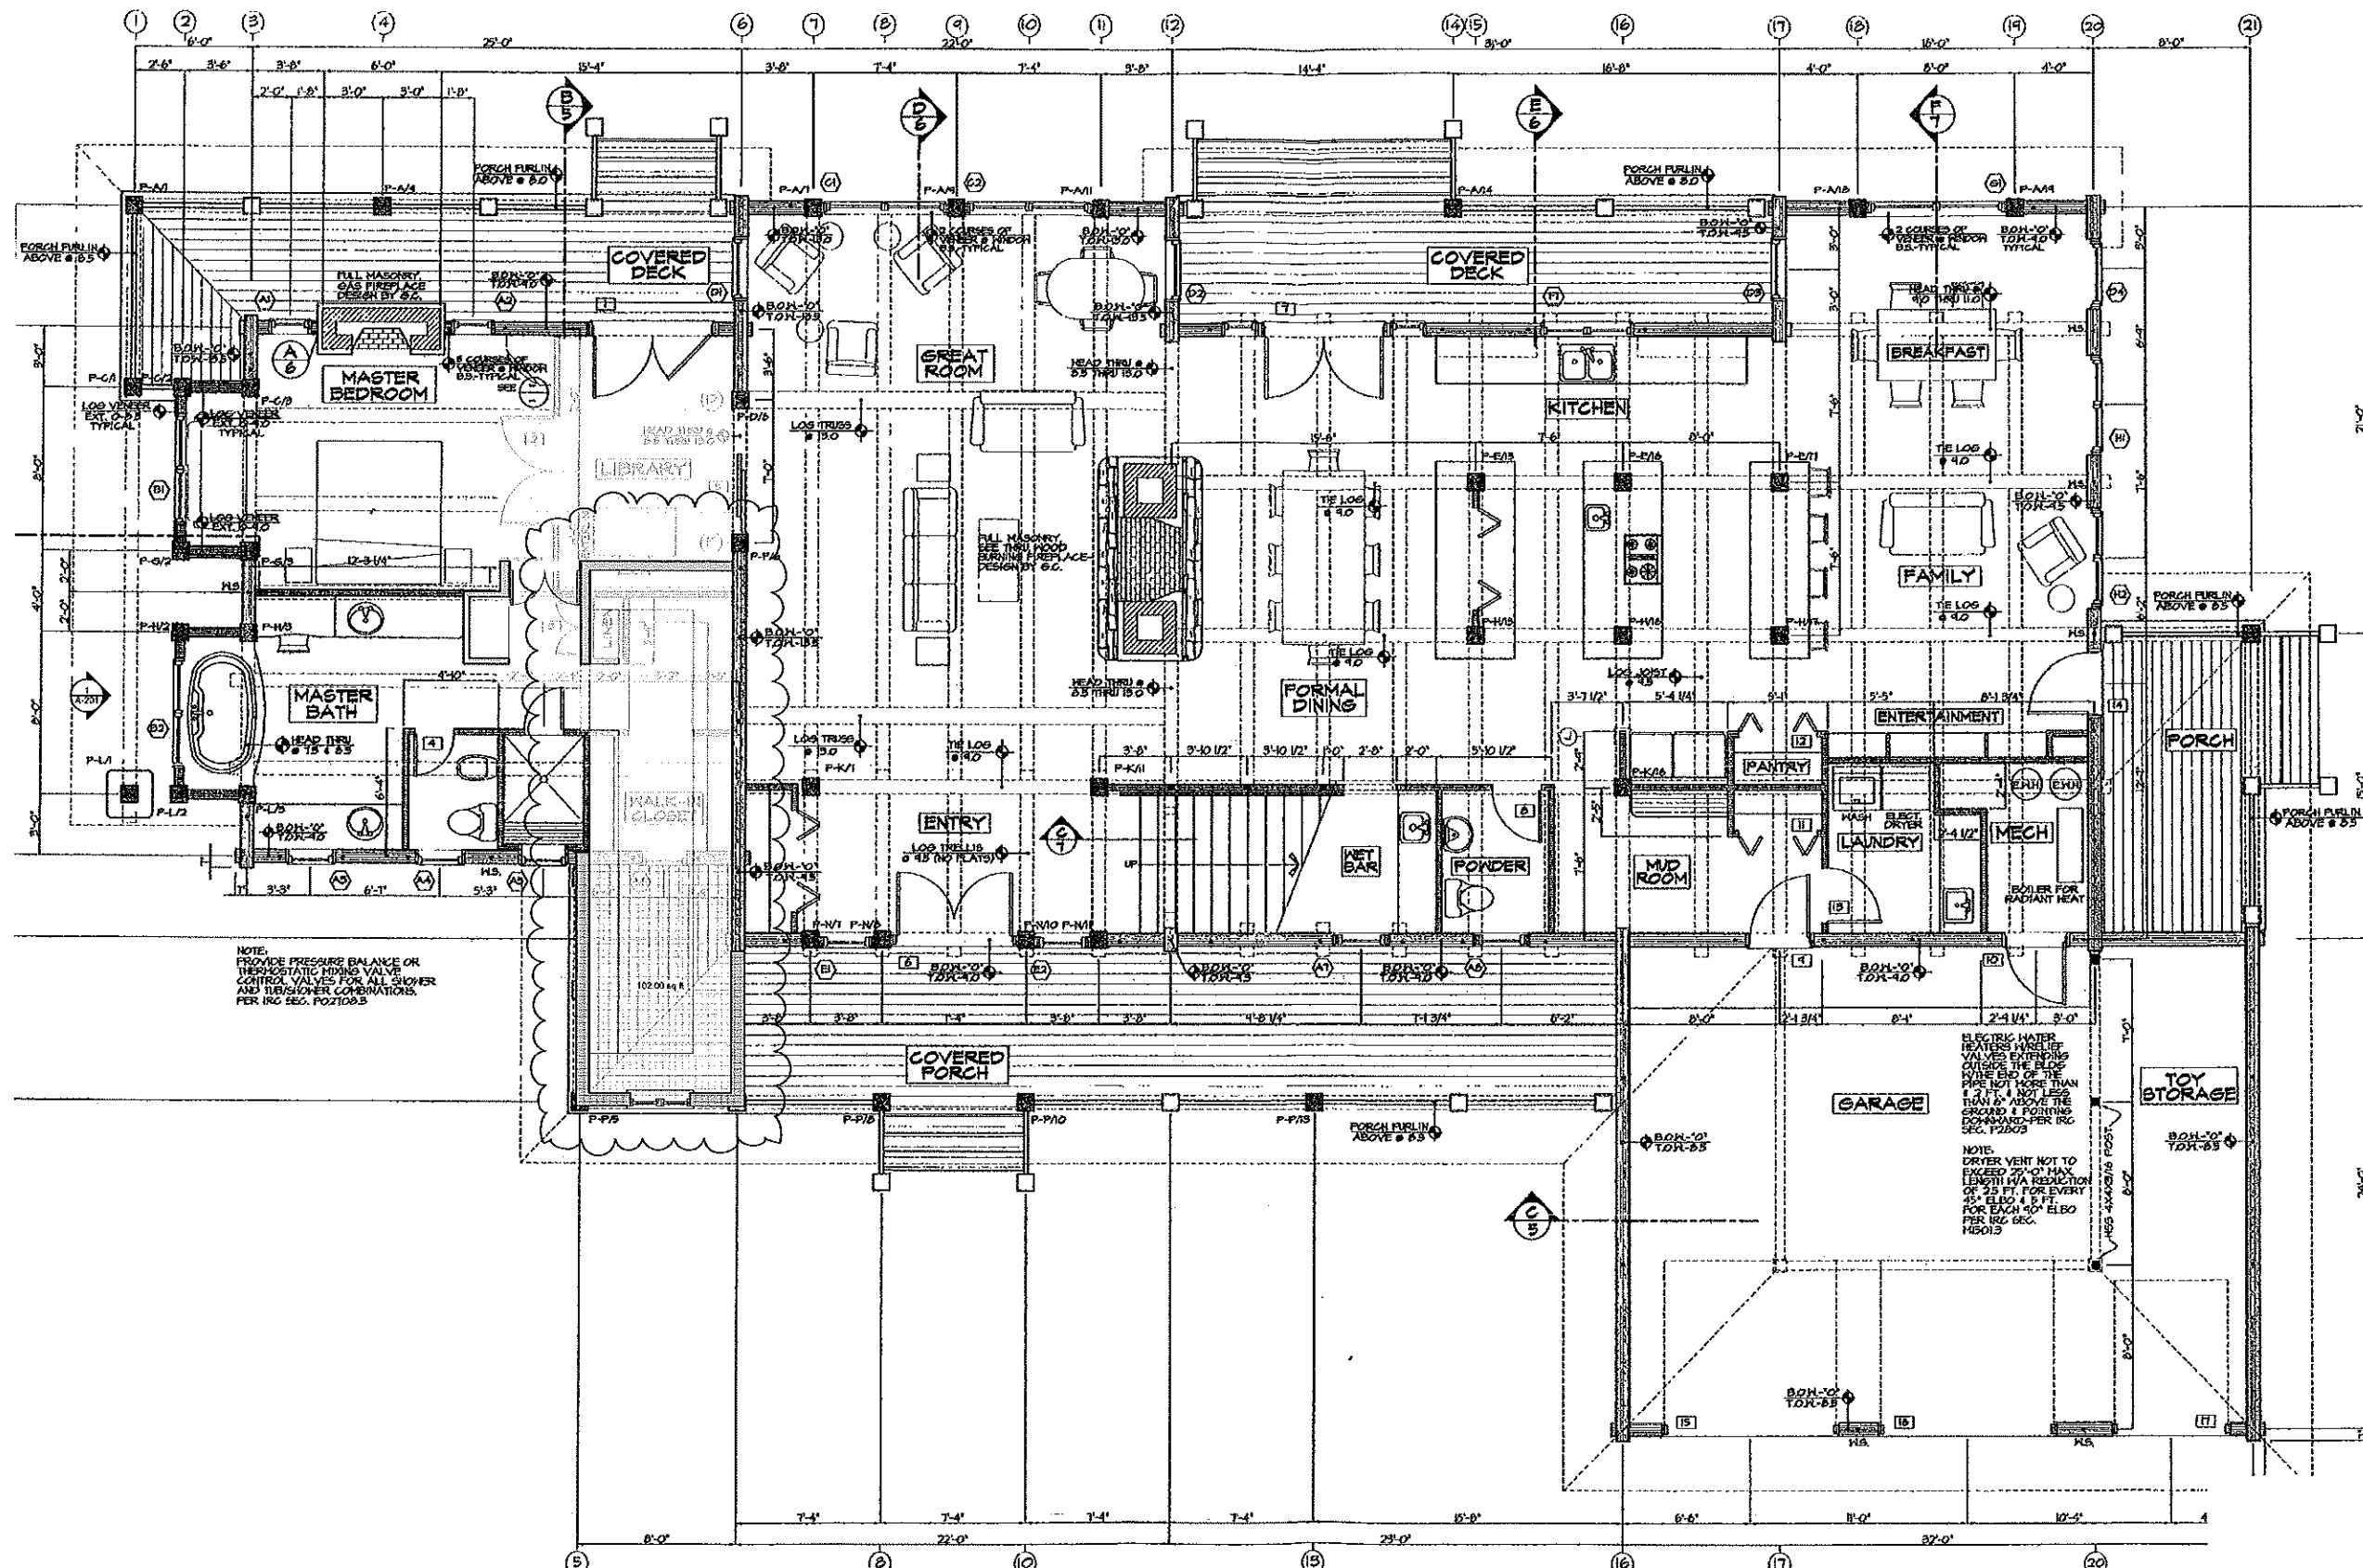

FORUM PHI

715 West Main Street, Suite 204  
Aspen, Colorado 81611  
P: 970.279.4157 F: 866.770.5585

651 CONUNDRUM

651 Conundrum Creek Road,  
Aspen, CO, 81611, USA



CONSULTANTS

SURVEYOR  
TBD

CIVIL  
TBD

MECHANICAL  
TBD

STRUCTURAL  
TBD

CONTRACTOR  
TBD

8/23/15 DATE OF PUBLICATION


CD 8/23/15 PERMIT  
SD MD/YY NOT FOR CONST.

DRAWN BY: SEM  
COPYRIGHT FORUM PHI, LLC

ZONE DISTRICT AR - 10  
PARCEL ID # 291-102-300-018

SHEET TITLE


A-102  
UPPER LEVEL

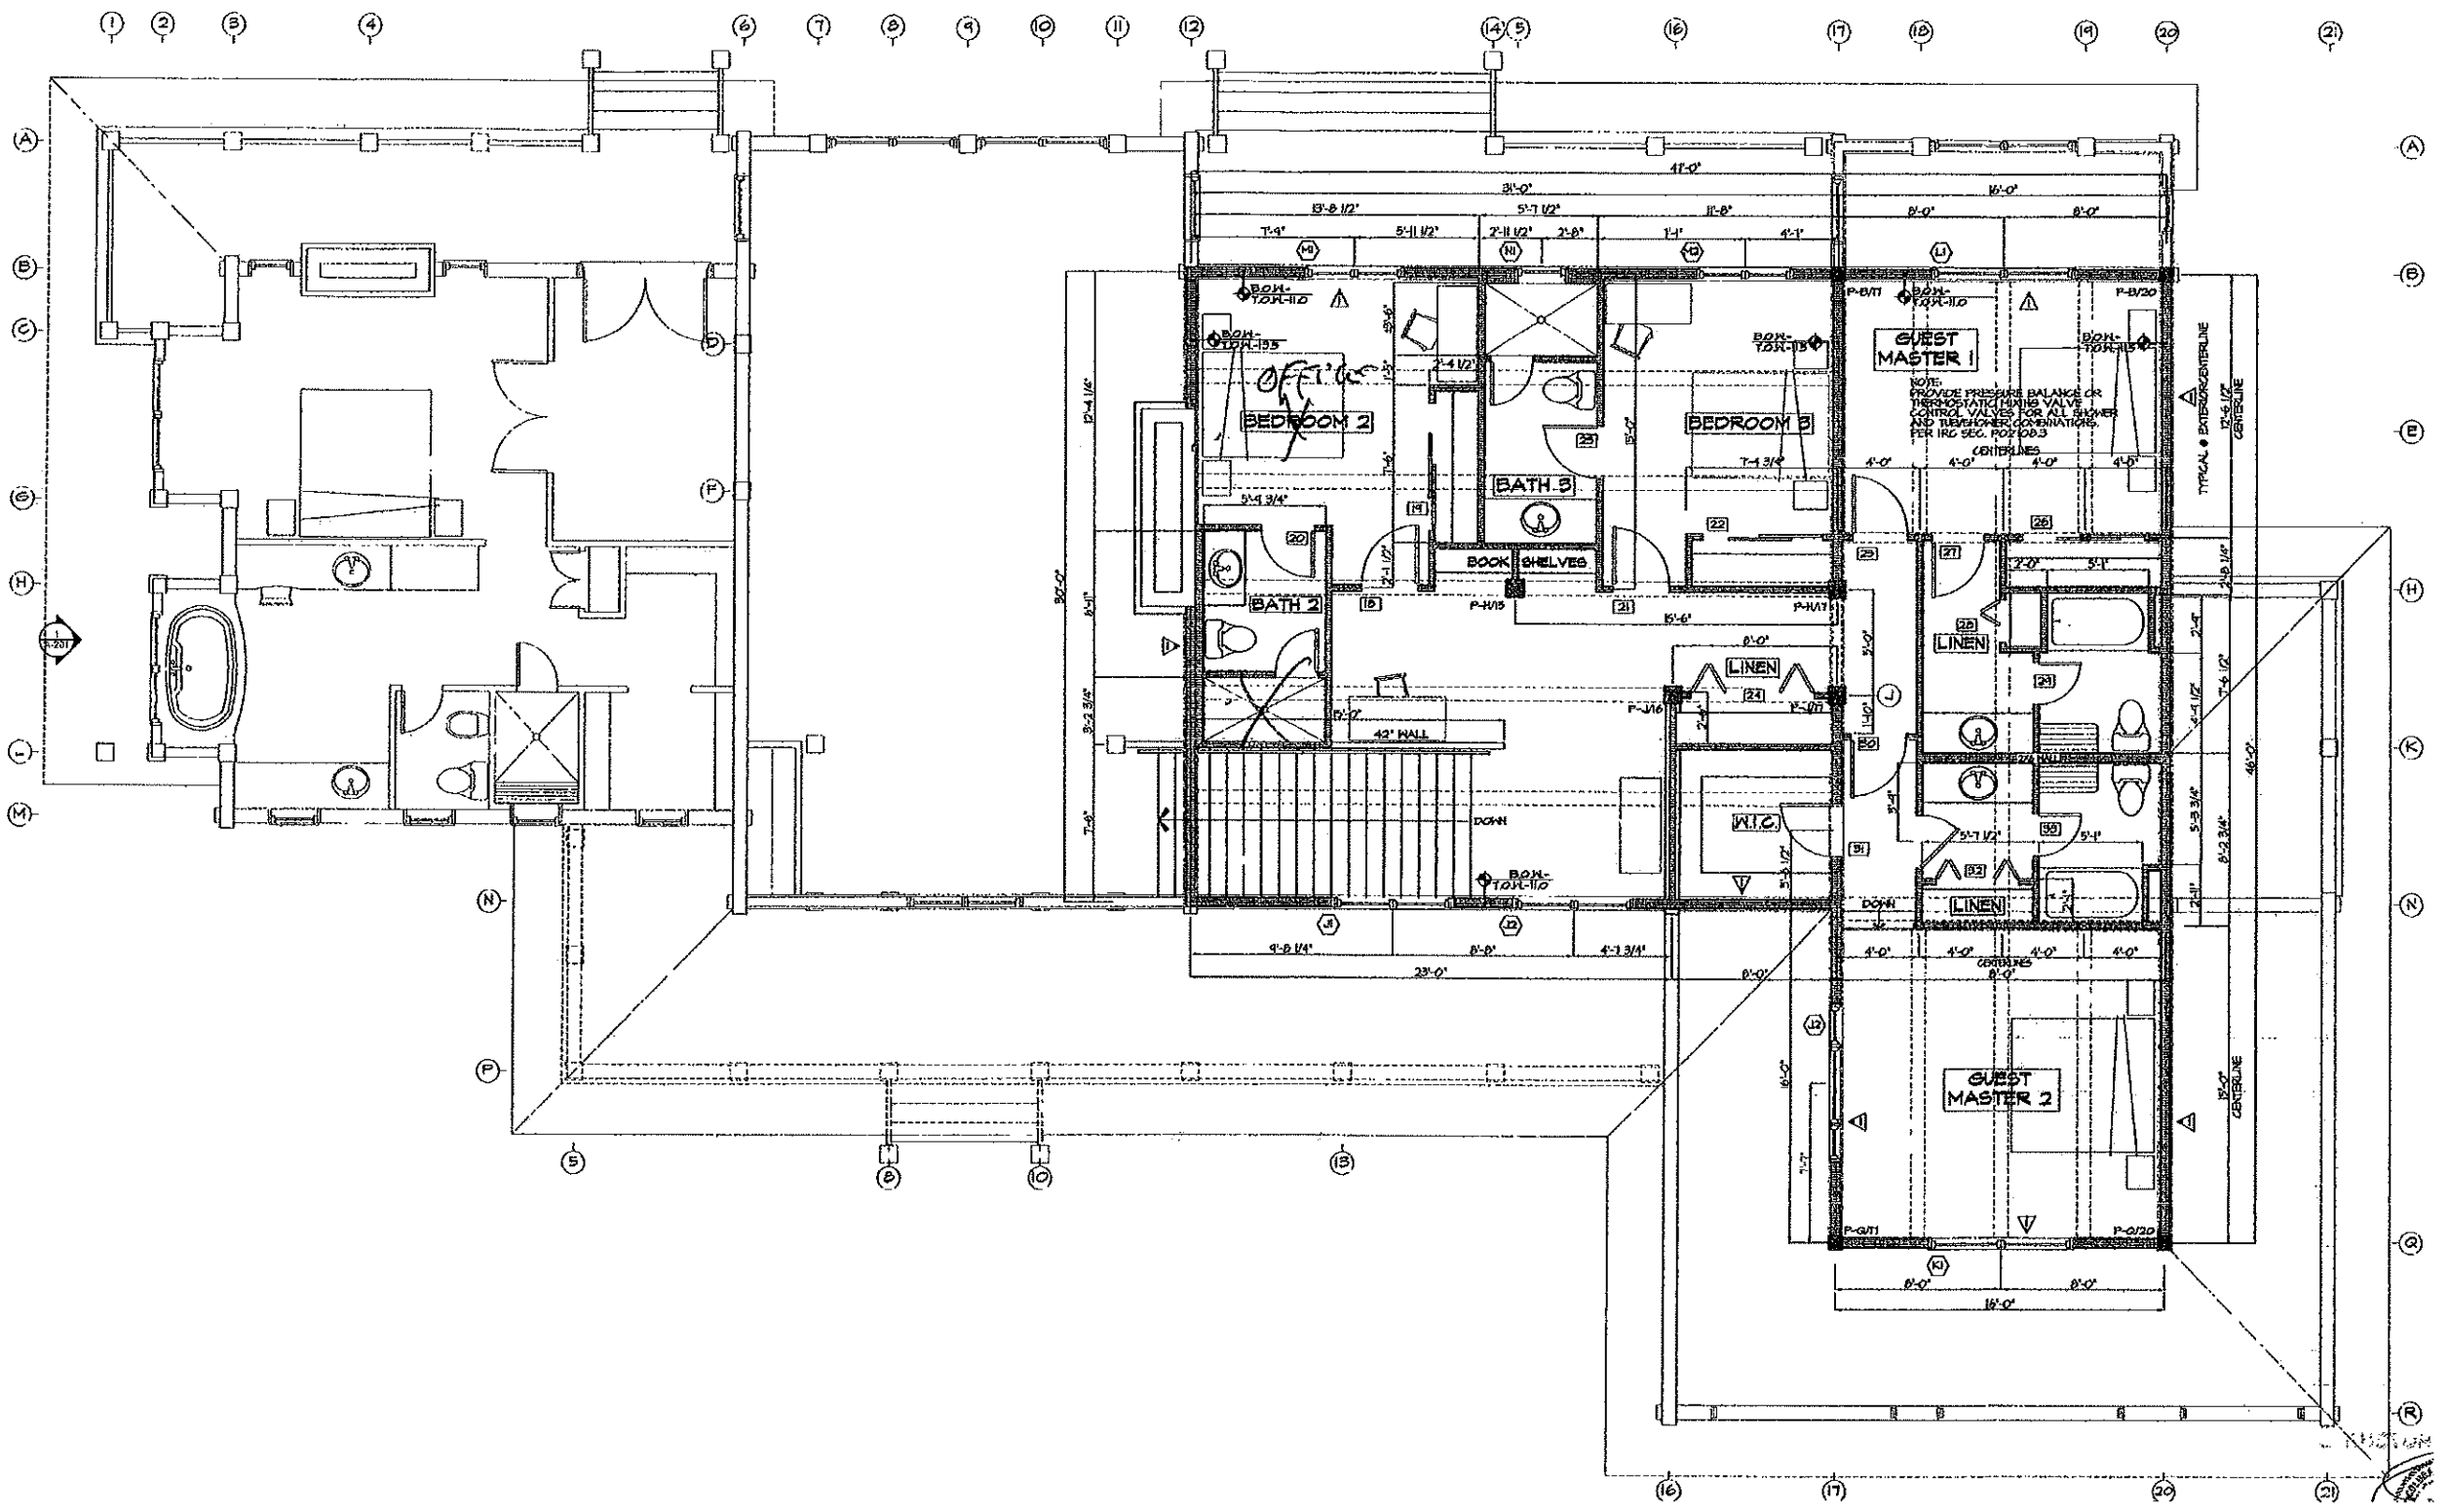

FORUM PHI

715 West Main Street, Suite 204  
Aspen, Colorado 81611  
P: 970.279.4157 F: 866.770.5585

651 CONUNDRUM  
651 Conundrum Creek Road,  
Aspen, CO, 81611, USA

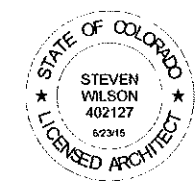

CONSULTANTS

SURVEYOR  
TBD

CIVIL  
TBD

MECHANICAL  
TBD

STRUCTURAL  
TBD

CONTRACTOR  
TBD

DATE OF PUBLICATION


CD 6/23/15 PERMIT  
SD W/D/Y/Y NOT FOR CONST.

DRAWN BY: SEM  
COPYRIGHT FORUM PHI, LLC

ZONE DISTRICT AR - 10  
PARCEL ID # 291-102-300-018

SHEET TITLE


A-201  
ELEVATIONS

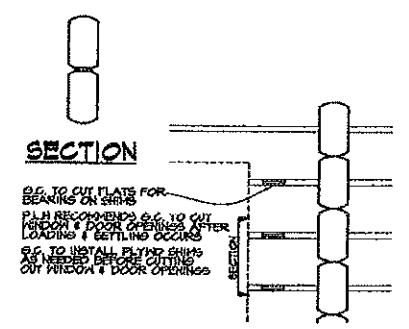


SECTION

2x6 TO CUT FLATS FOR BEARING ON SILL  
PLAN RECOMMENDS 2x6 TO CUT WINDOW & DOOR OPENINGS AFTER LAYOUT & SETTLING OCCURS  
2x6 TO INSTALL PLYWOOD SHIMS AS NEEDED BEFORE CUTTING OUT WINDOW & DOOR OPENINGS


D WINDOW SHIM DETAIL  
SCALE: 1/2" = 1'-0"

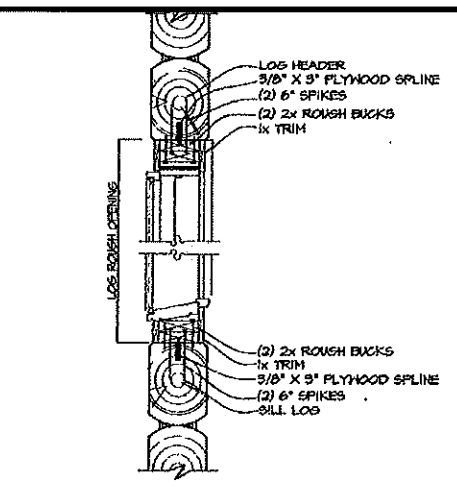


C WINDOW SILL & HEADER DETAIL  
SCALE: 1" = 1'-0"

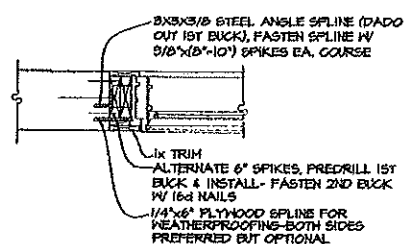

B WINDOW JAMB DETAIL  
SCALE: 1" = 1'-0"  
SHOWN WITH STEEL ANGLE JAMB

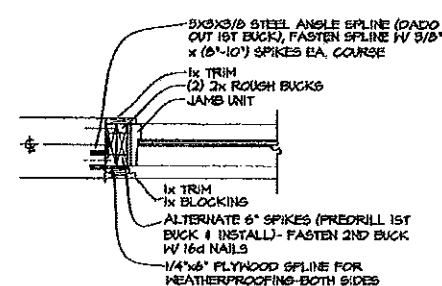

A DOOR JAMB DETAIL  
SCALE: 1" = 1'-0"

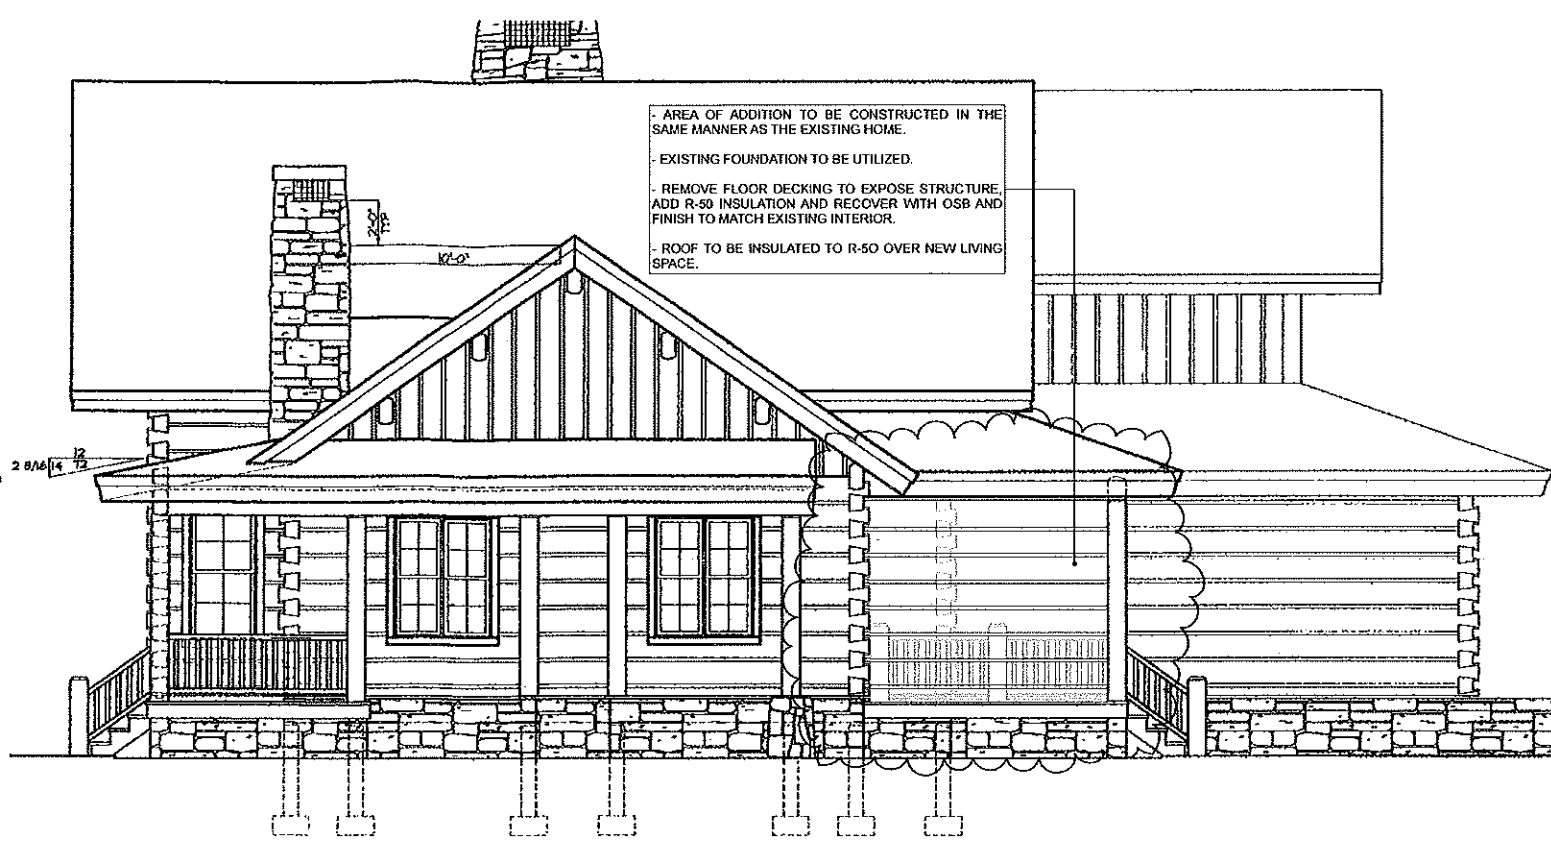

WEST ELEVATION  
SCALE: 1/4" = 1'-0"

AREA OF ADDITION TO BE CONSTRUCTED IN THE SAME MANNER AS THE EXISTING HOME.  
- EXISTING FOUNDATION TO BE UTILIZED.  
- REMOVE FLOOR DECKING TO EXPOSE STRUCTURE, ADD R-50 INSULATION AND RECOVER WITH OSB AND FINISH TO MATCH EXISTING INTERIOR.  
- ROOF TO BE INSULATED TO R-50 OVER NEW LIVING SPACE.  
- REUSE EXISTING WINDOW IN ADDITION.



SOUTH ELEVATION  
SCALE: 1/4" = 1'-0"

PROPOSED

1/4" = 1'-0"