





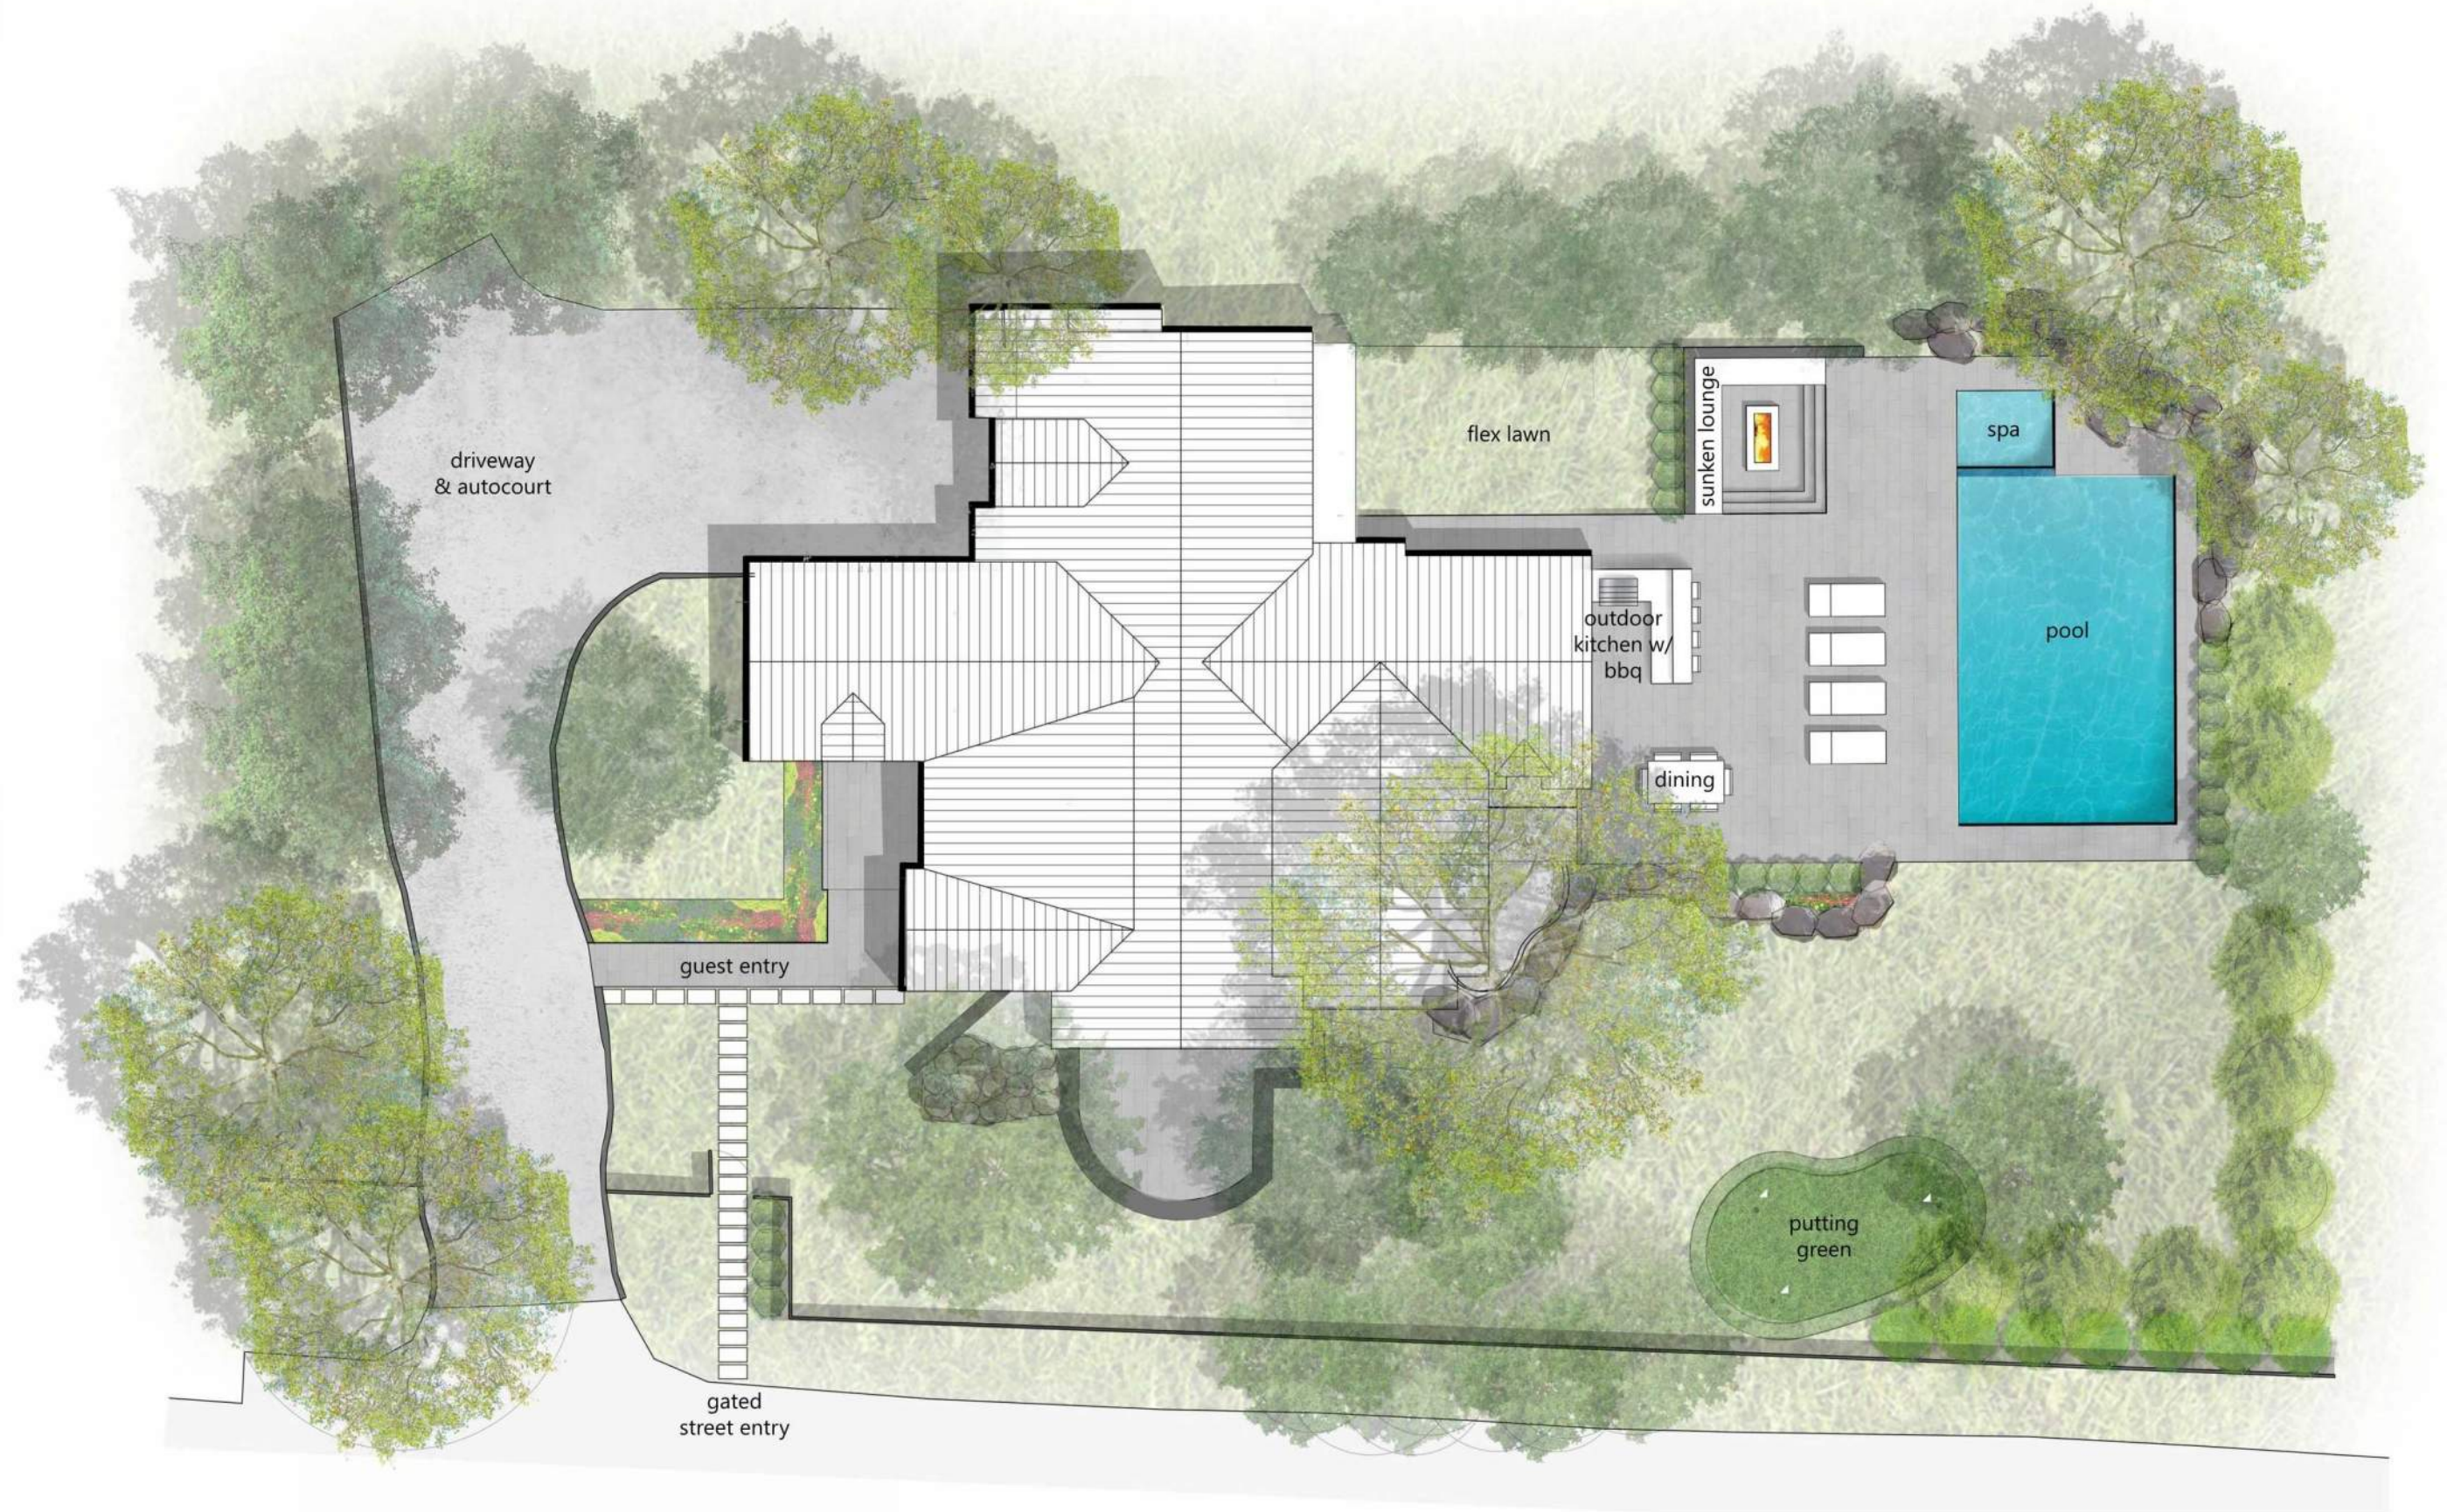

THUNDERBOWL | ARCHITECTS
 300 S. SPRING STREET, SUITE 201
 ASPEN, CO 81611
 970.274.1421 - Ryan Doremus
 970.618.1645 - Matthew Smith
 www.thunderbowlarchitects.com

936 KING STREET
CONCEPTUAL DESIGN PACKAGE
ASPEN, COLORADO

A2
 EXTERIOR VIEW
 December 7, 2015

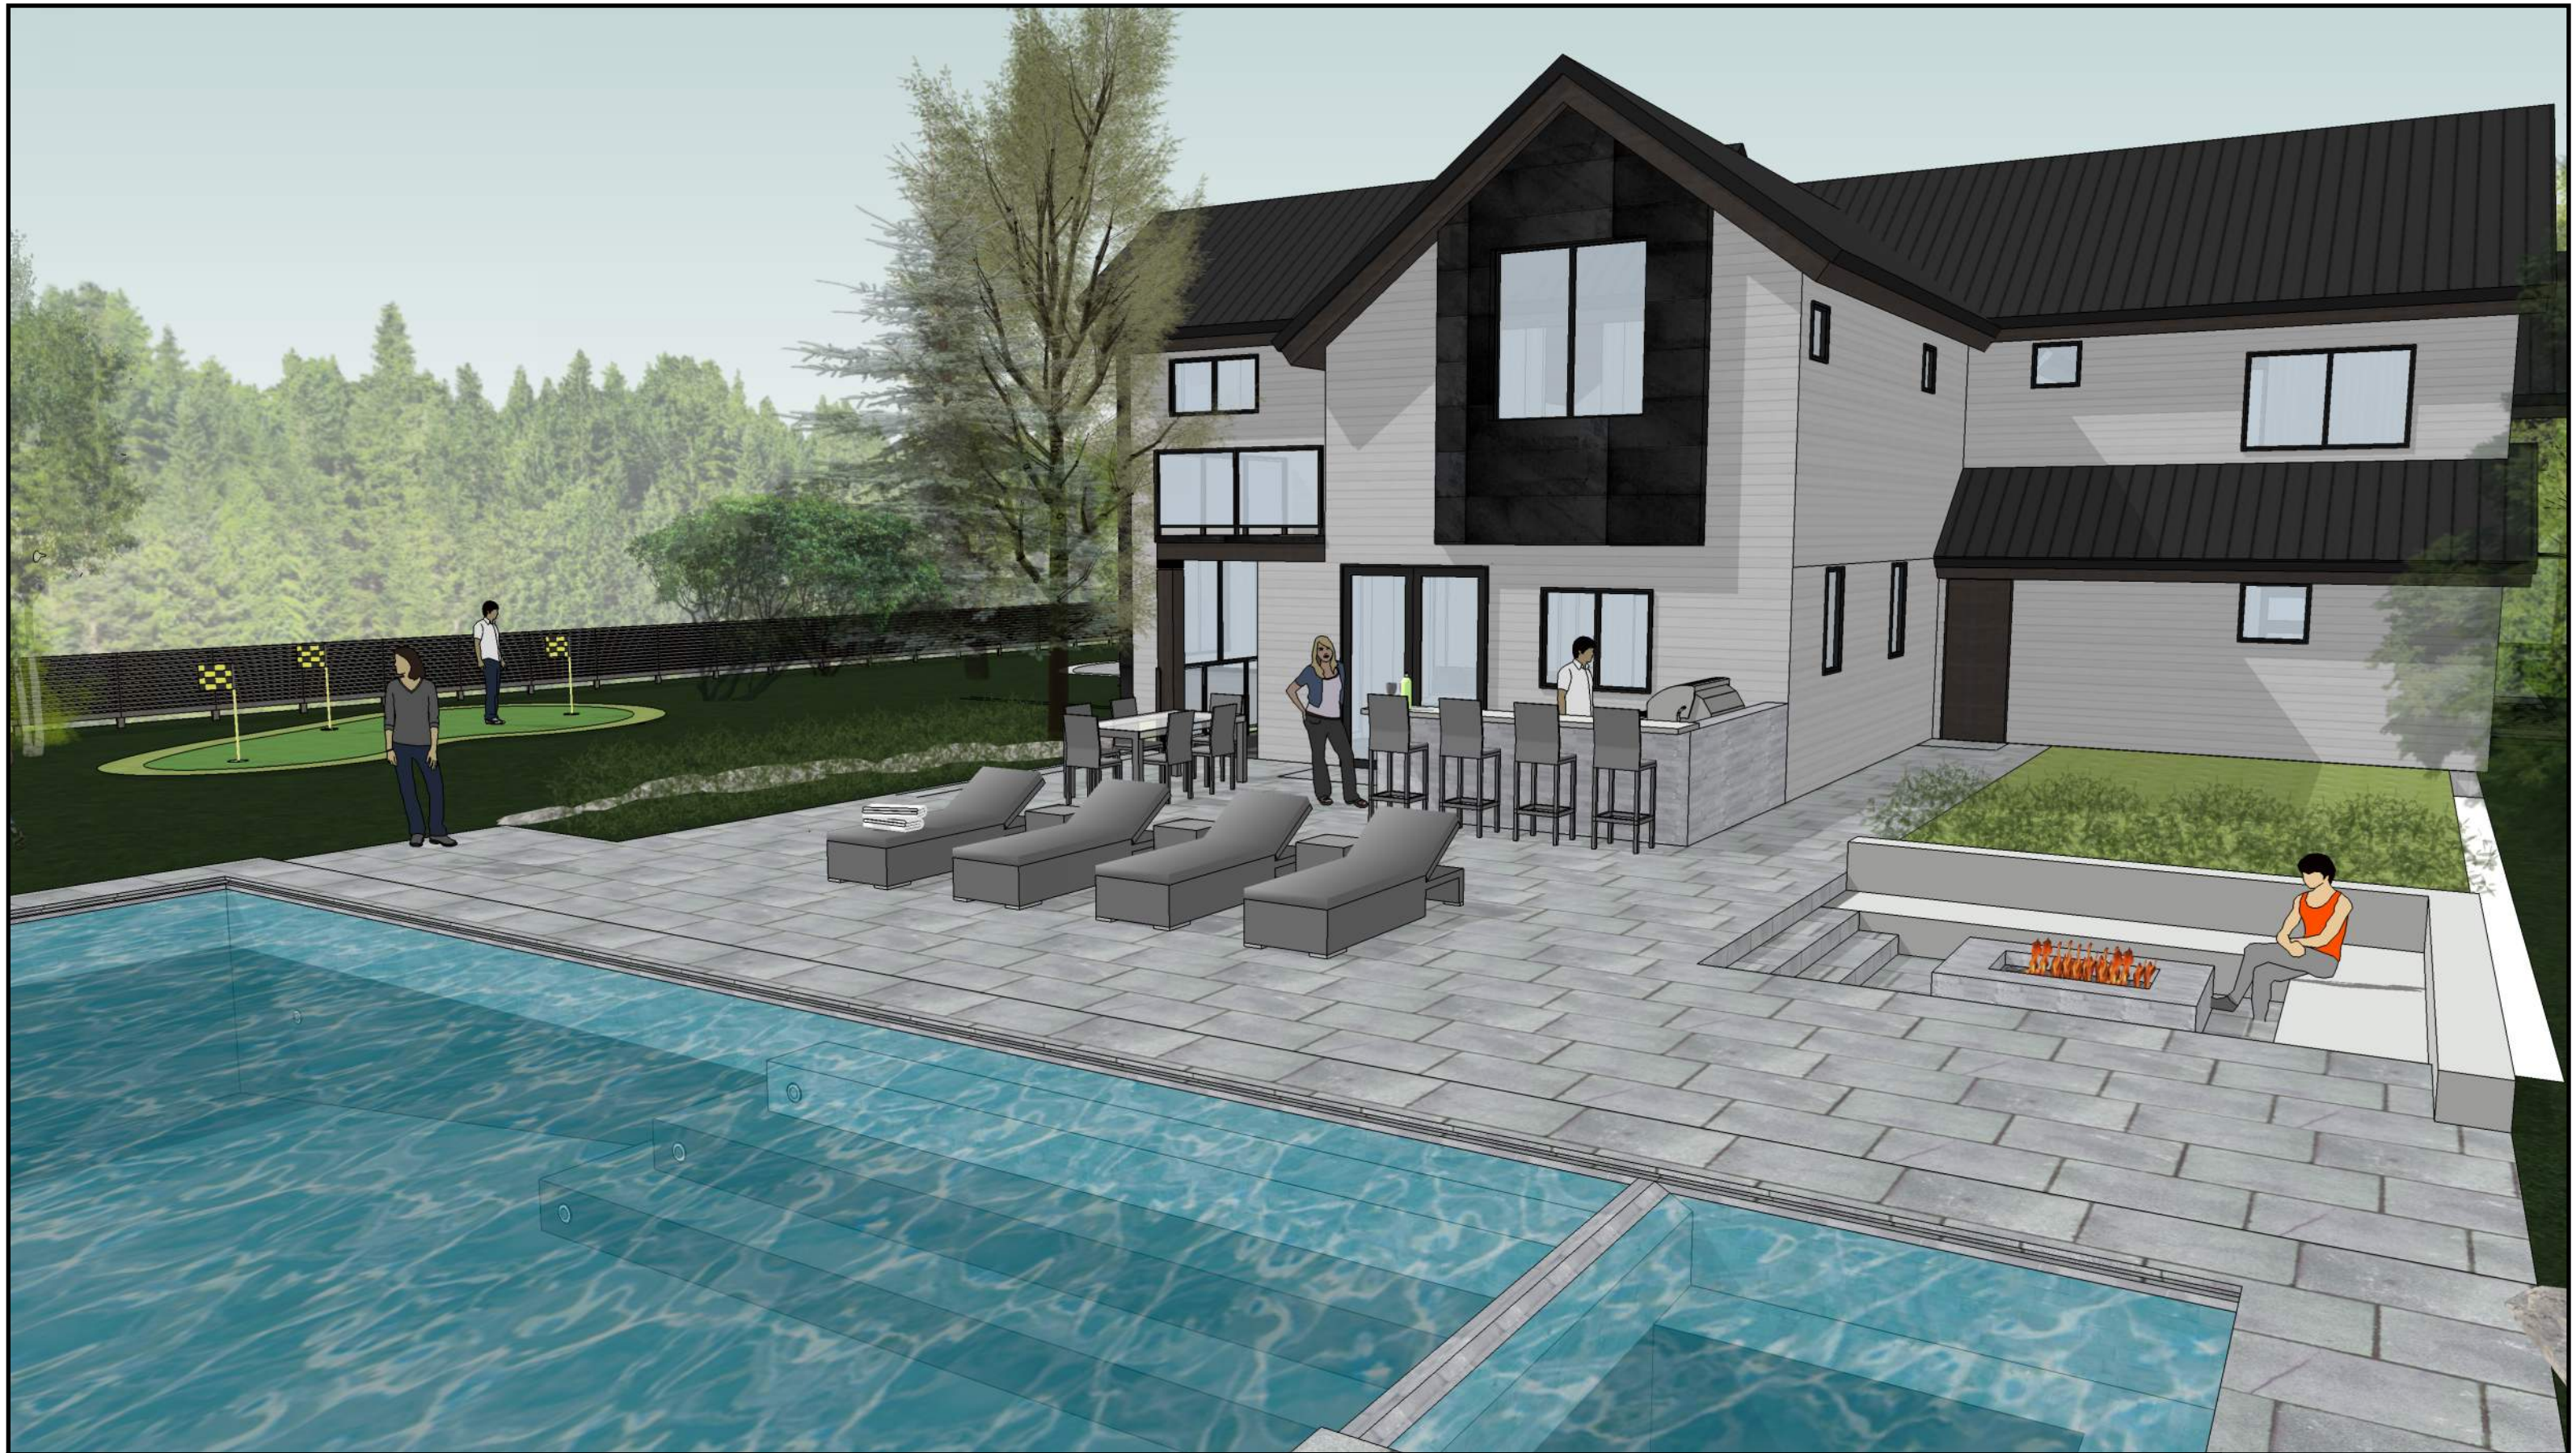



THUNDERBOWL | ARCHITECTS

300 S. SPRING STREET, SUITE 201
ASPEN, CO 81611
970.274.1421 - Ryan Doremus
970.618.1645 - Matthew Smith
www.thunderbowlarchitects.com

936 KING STREET
CONCEPTUAL DESIGN PACKAGE
ASPEN, COLORADO

A4

FRONT ENTRY
December 7, 2015