



Country Club Townhomes  
Snowmass Club Circle Snowmass Village, CO 81615

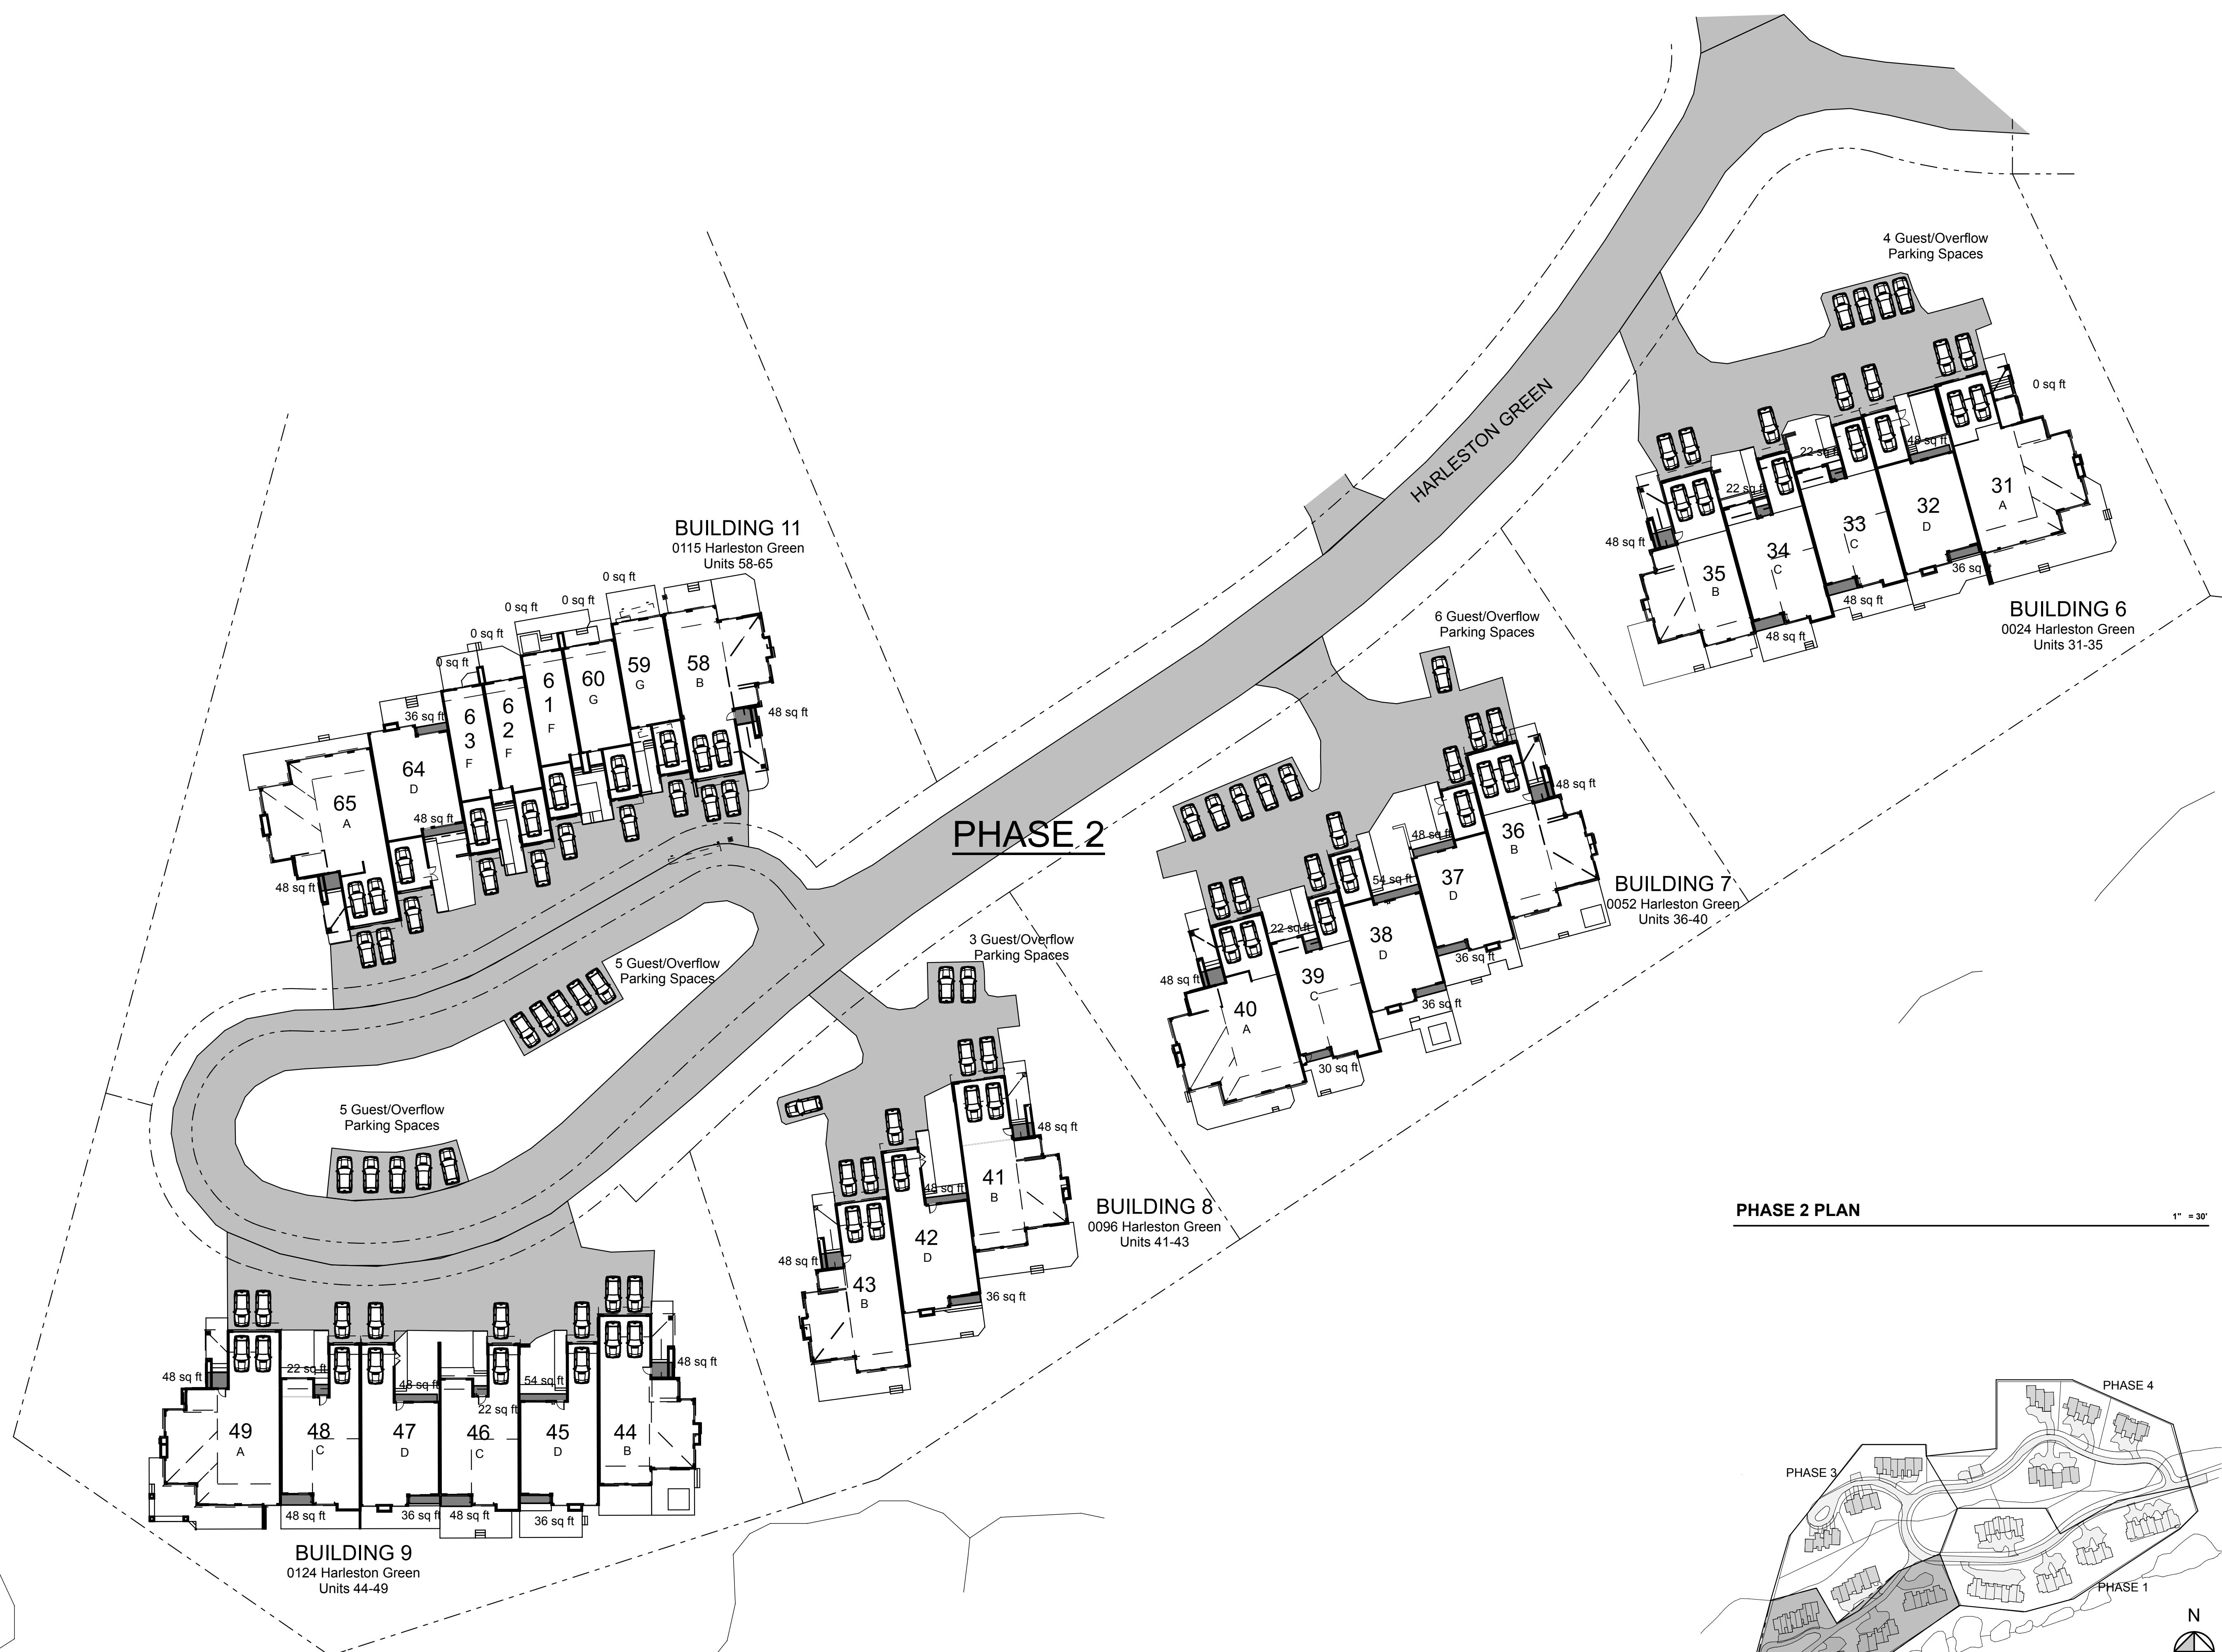

PHASE 2 PLAN 1" = 30'

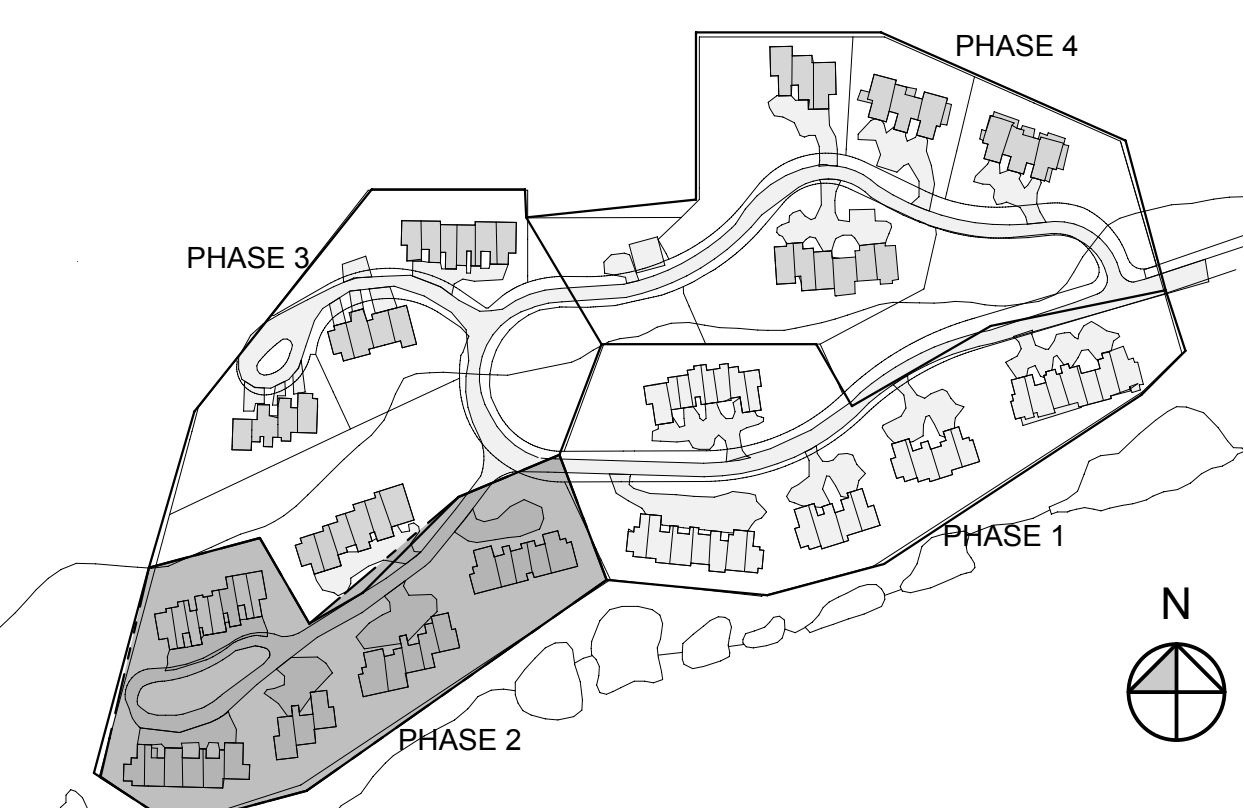

DATE	DESCRIPTION
10/20/08	APPLICATION
12/24/08	REVISED APPLICATION

6/4/09 PUD-SITE PLAN-TC1.pln

Phase 2

PUD-8

SHEET 10