


B107 PH

BUILDINGS 4,5, AND 6

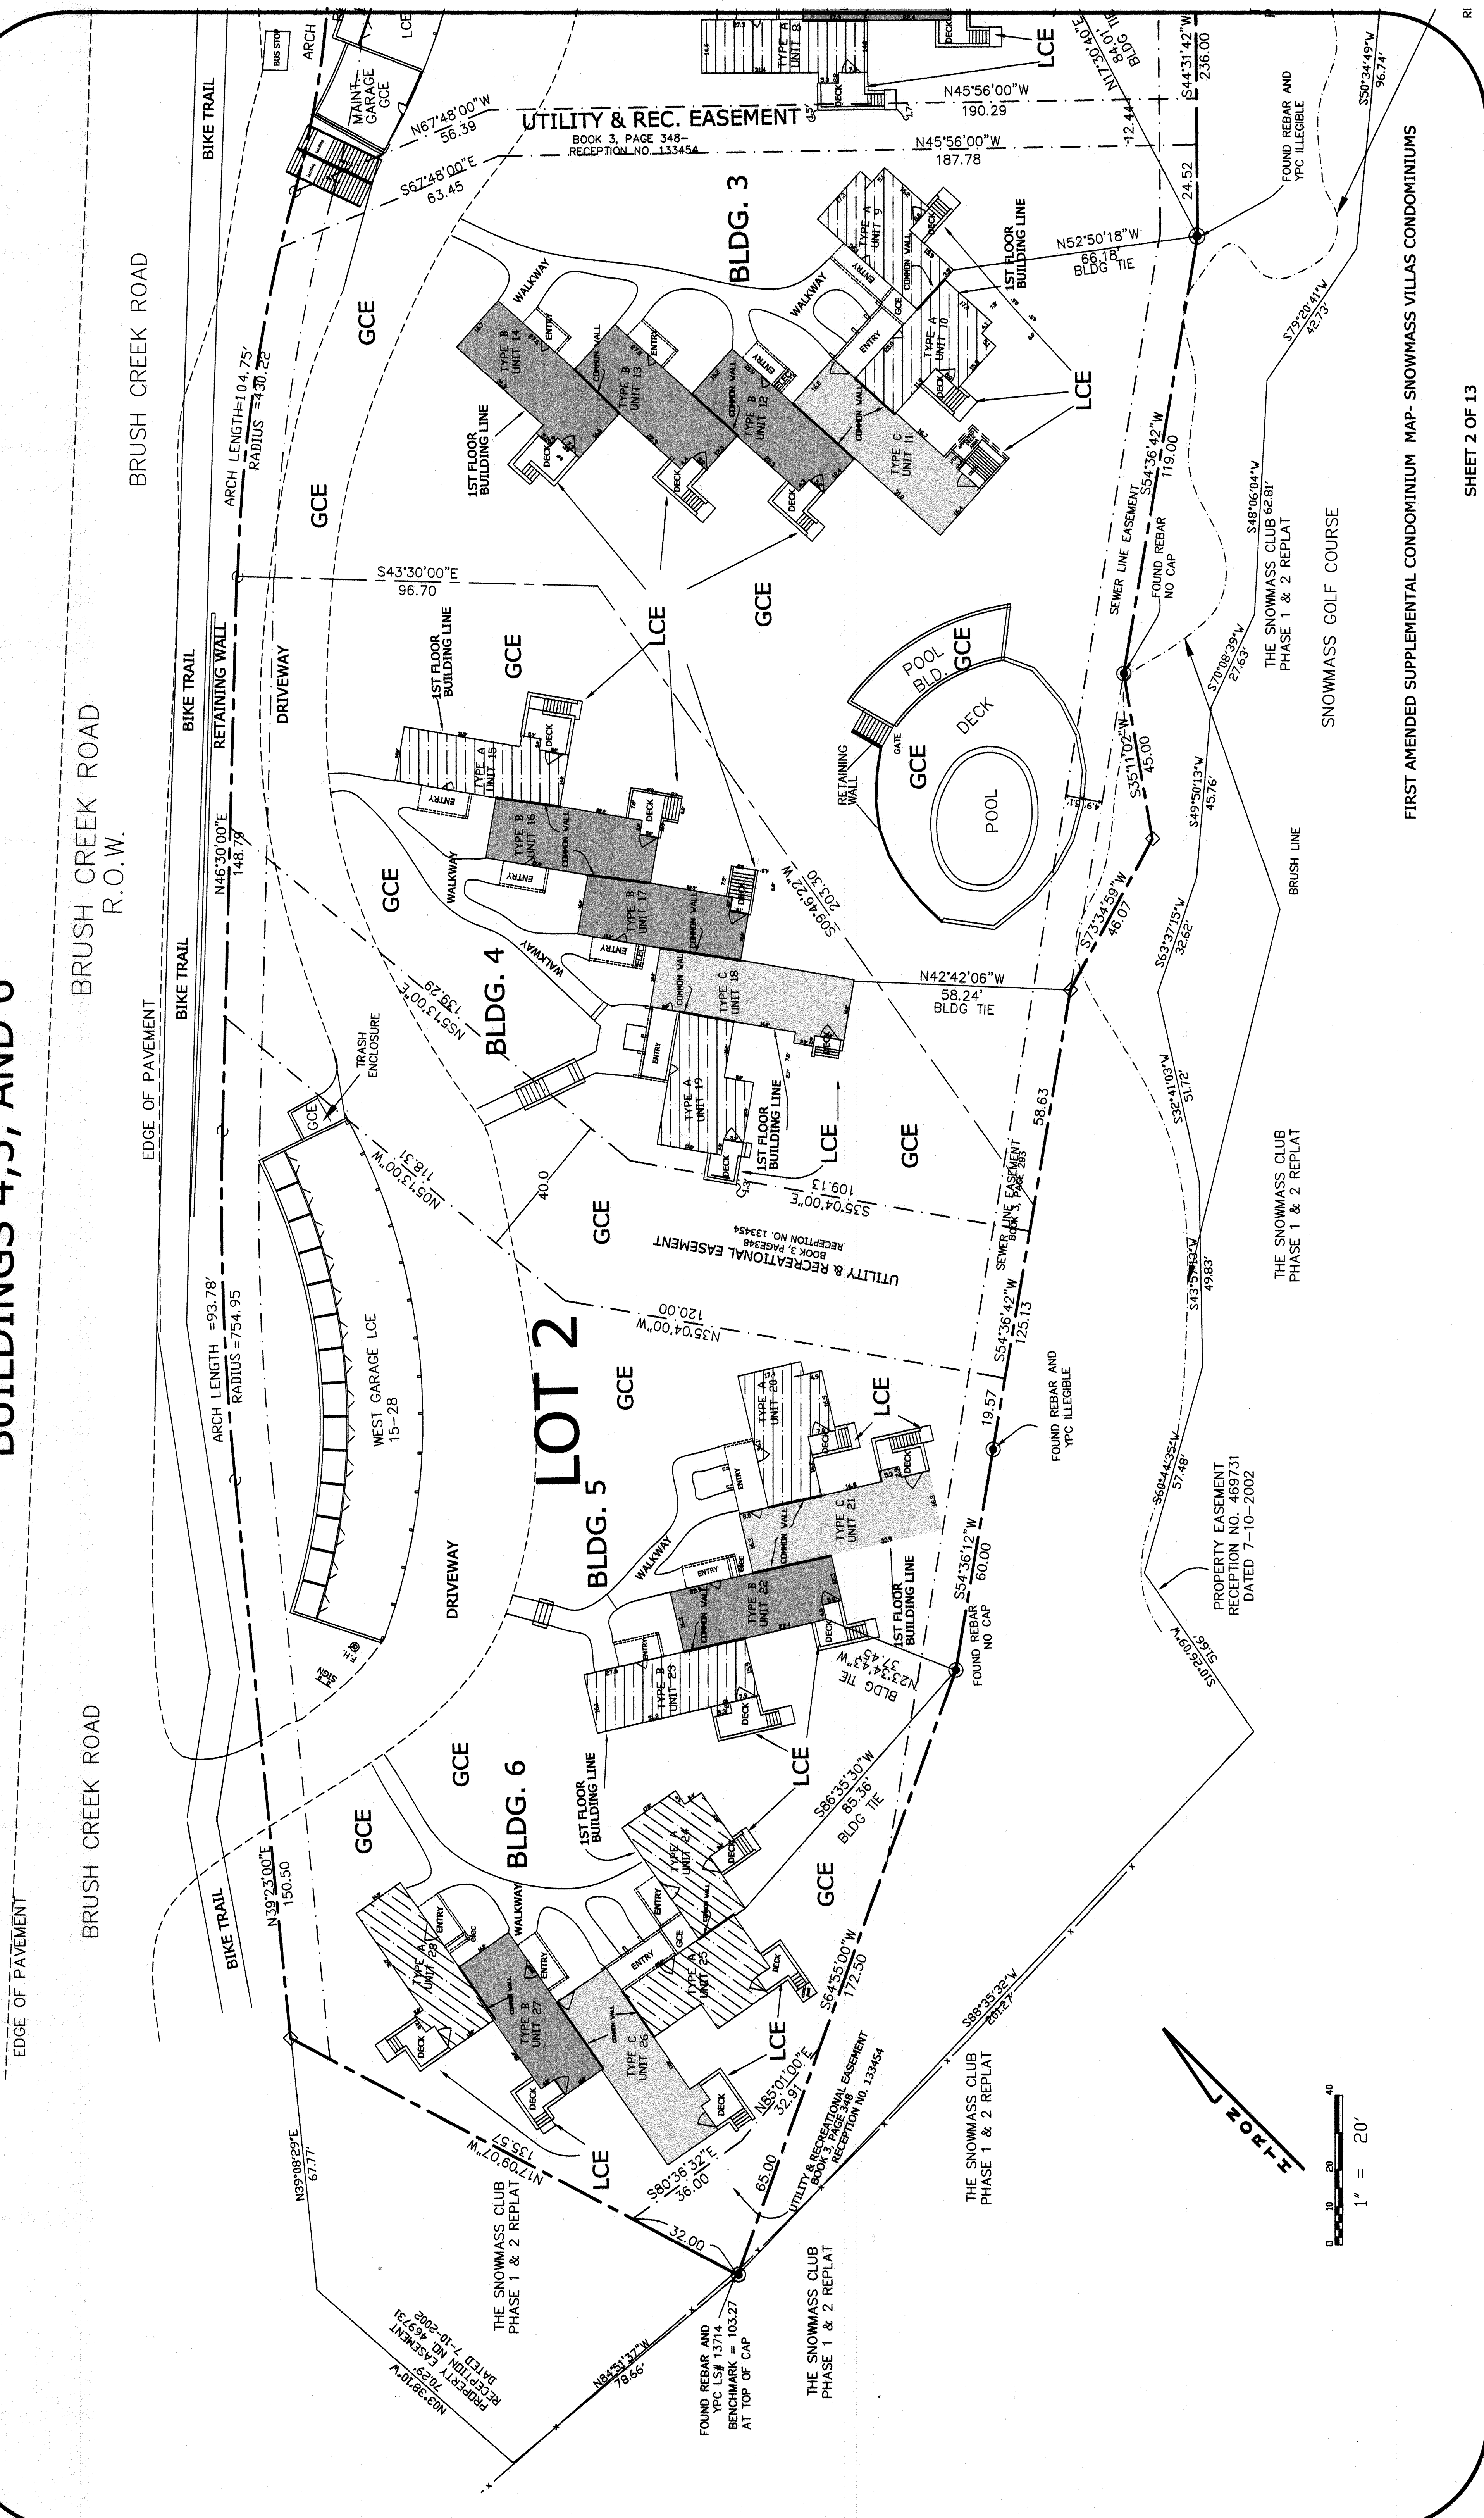

FIRST AMENDED SUPPLEMENTAL CONDOMINIUM MAP- SNOWMASS VILLAS CONDOMINIUMS

SHEET 2 OF 13


HIRED GUN SURVEYING LTD.

P.O. BOX 9
SNOWMASS, COLORADO 81654
(970)923-2794

NOTICE: According to Colorado law you must commence any legal action based upon any defect in this survey within three years after you first discover such defect. In no event may any action based upon any defect in this survey be commenced more than ten years from the date of the certification shown herein.


DATE SURVEYED: 5/1/08-6/23/12
DATE DRAFTED: 6/25/12
REVISED: 6/29/12
8/12/12
2/21/2013

DATE FILE NAME: 0105143
DRAWN BY: ty

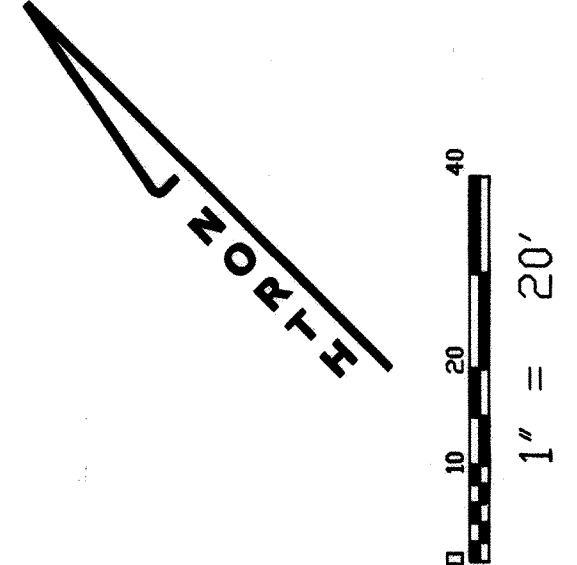

B107 P12

BUILDINGS 1,2, AND 3

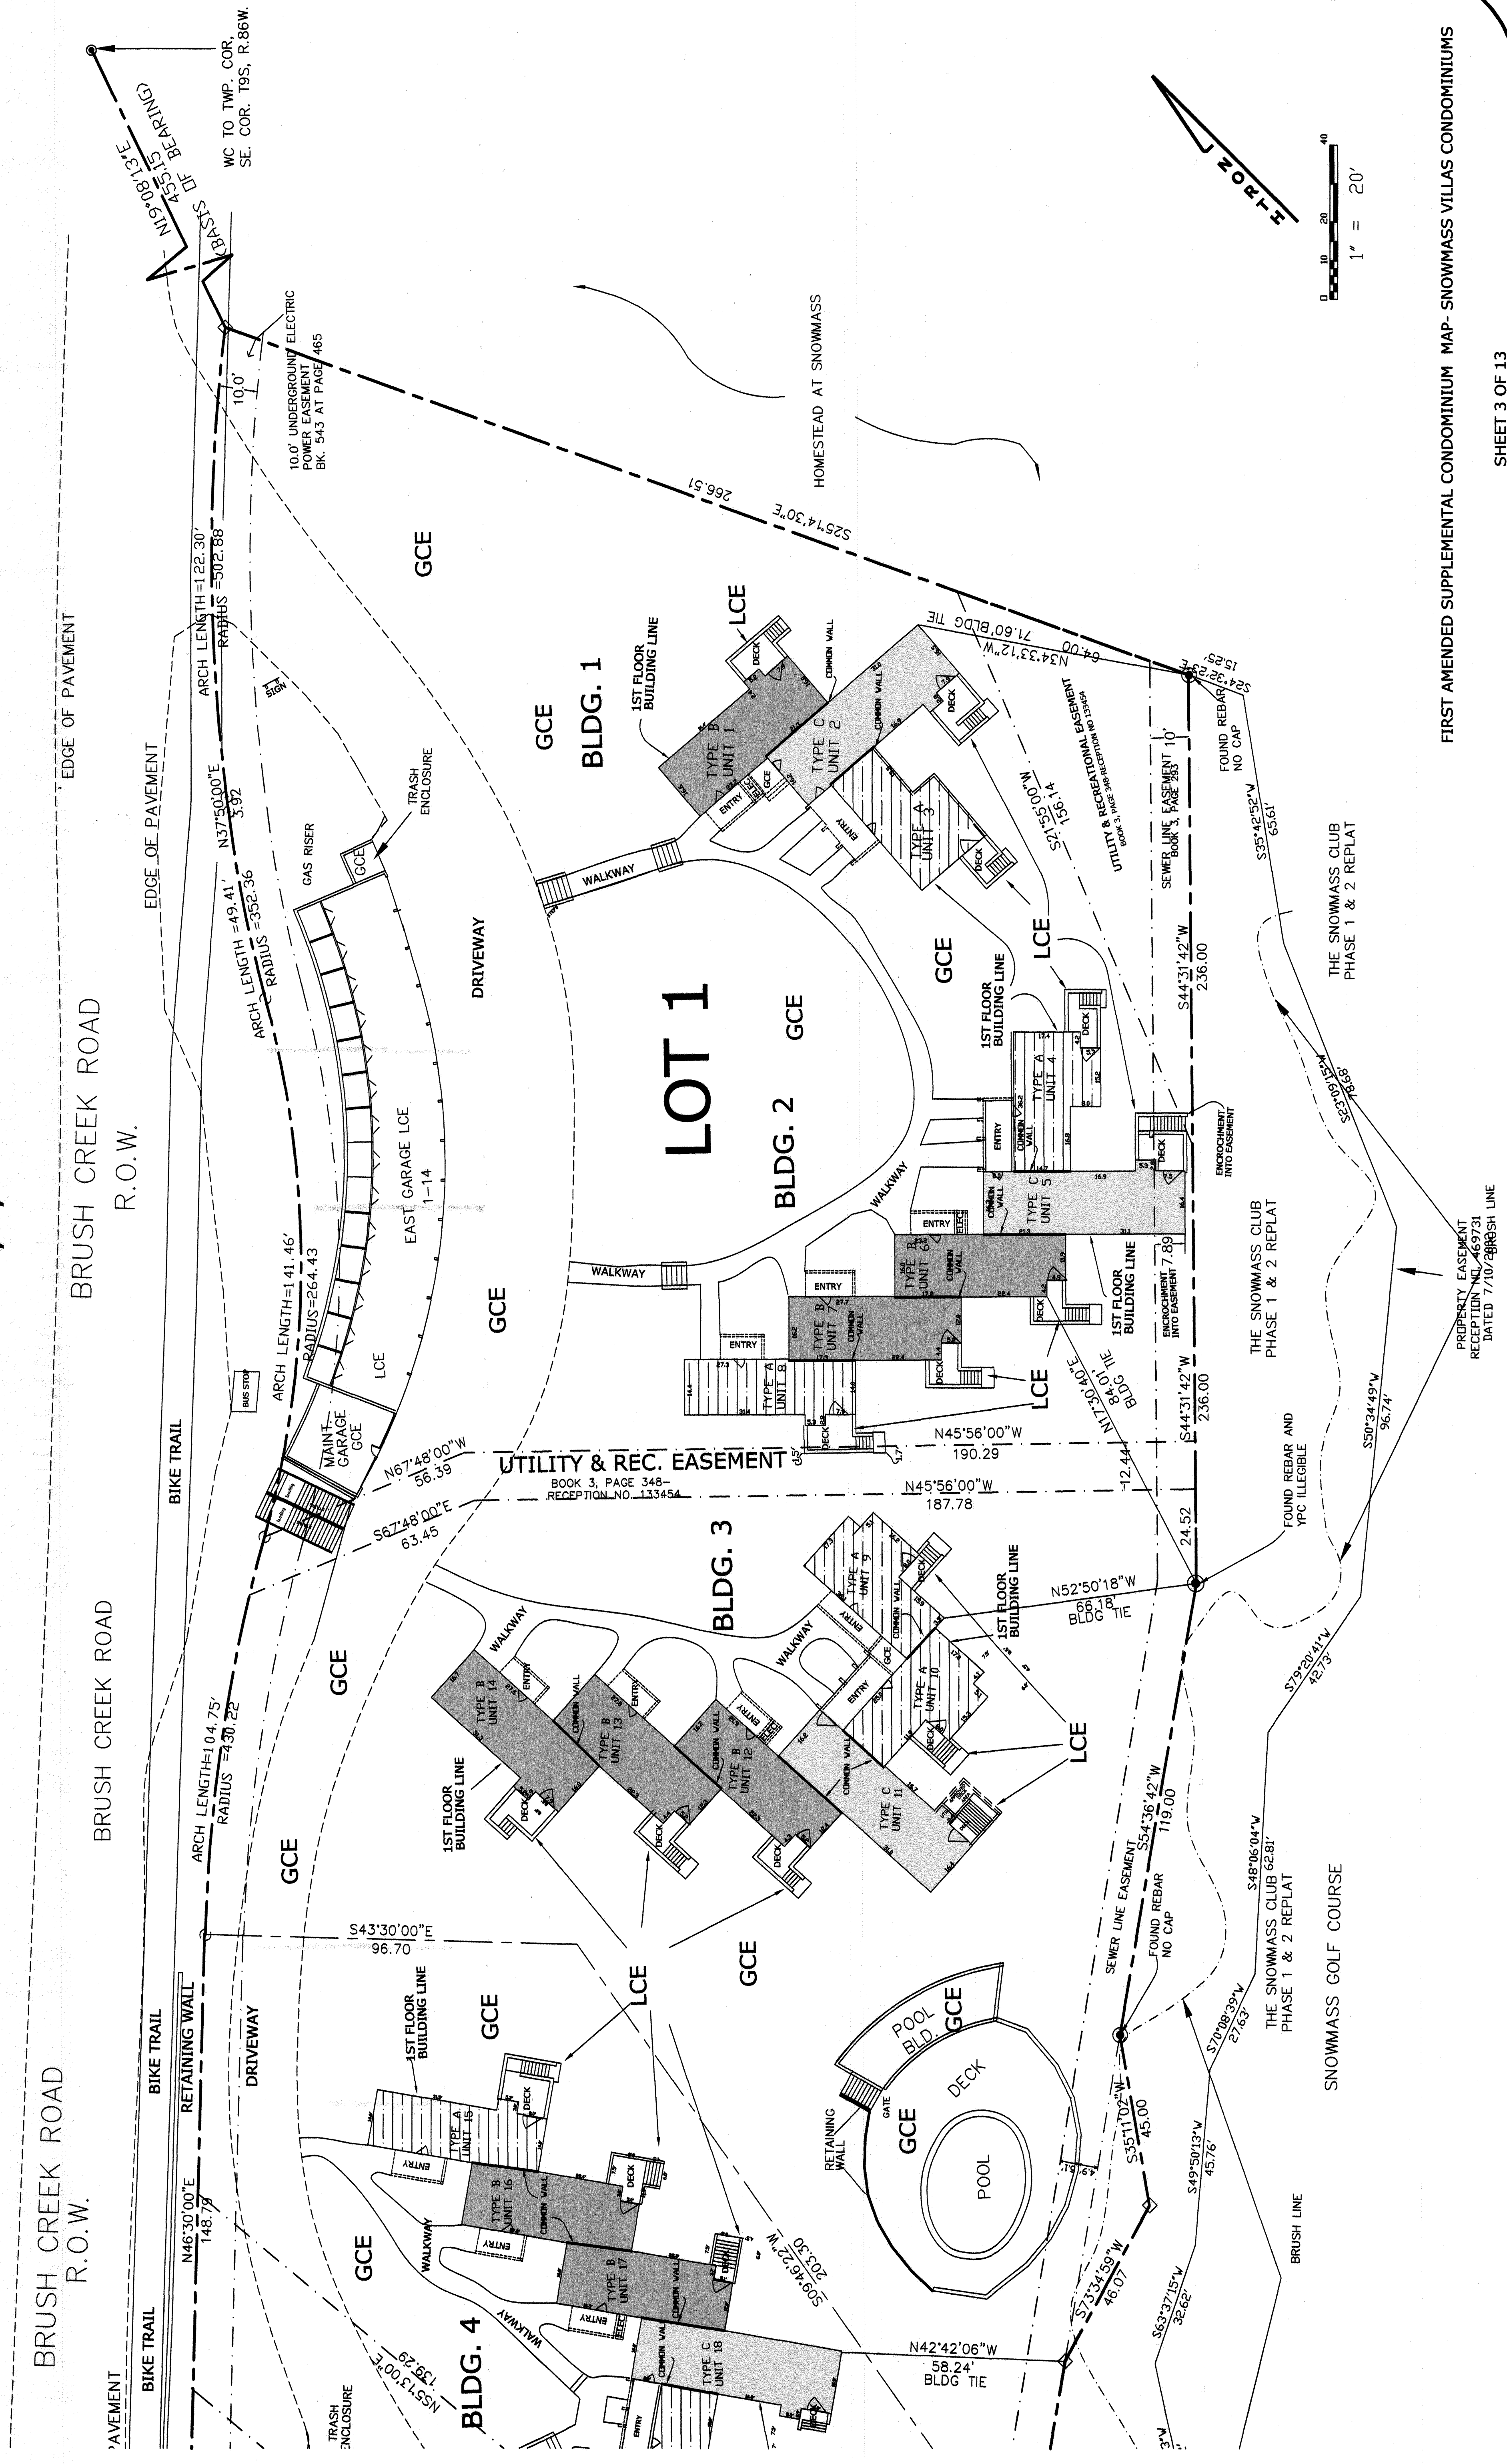

HIRED GUN SURVEYING LTD.

P.O. BOX 9

SNOWMASS, COLORADO 81654

(970)923-2794

NOTICE: According to Colorado law you must commence any legal action based upon any defect in this survey within three years after you first discover such defect. In no event may any action based upon any defect in this survey be commenced more than ten years from the date of the certification shown hereon.


DATE SURVEYED: 5/1/08-6/23/12
DATE DRAFTED: 6/25/12
REVISED: 6/29/12
8/12/12
2/21/2013

DATA FILE NAME: 0105143
DRAWN BY: ty

FIRST AMENDED SUPPLEMENTAL CONDOMINIUM MAP- SNOWMASS VILLAS CONDOMINIUMS

SHEET 3 OF 13

B107 P13

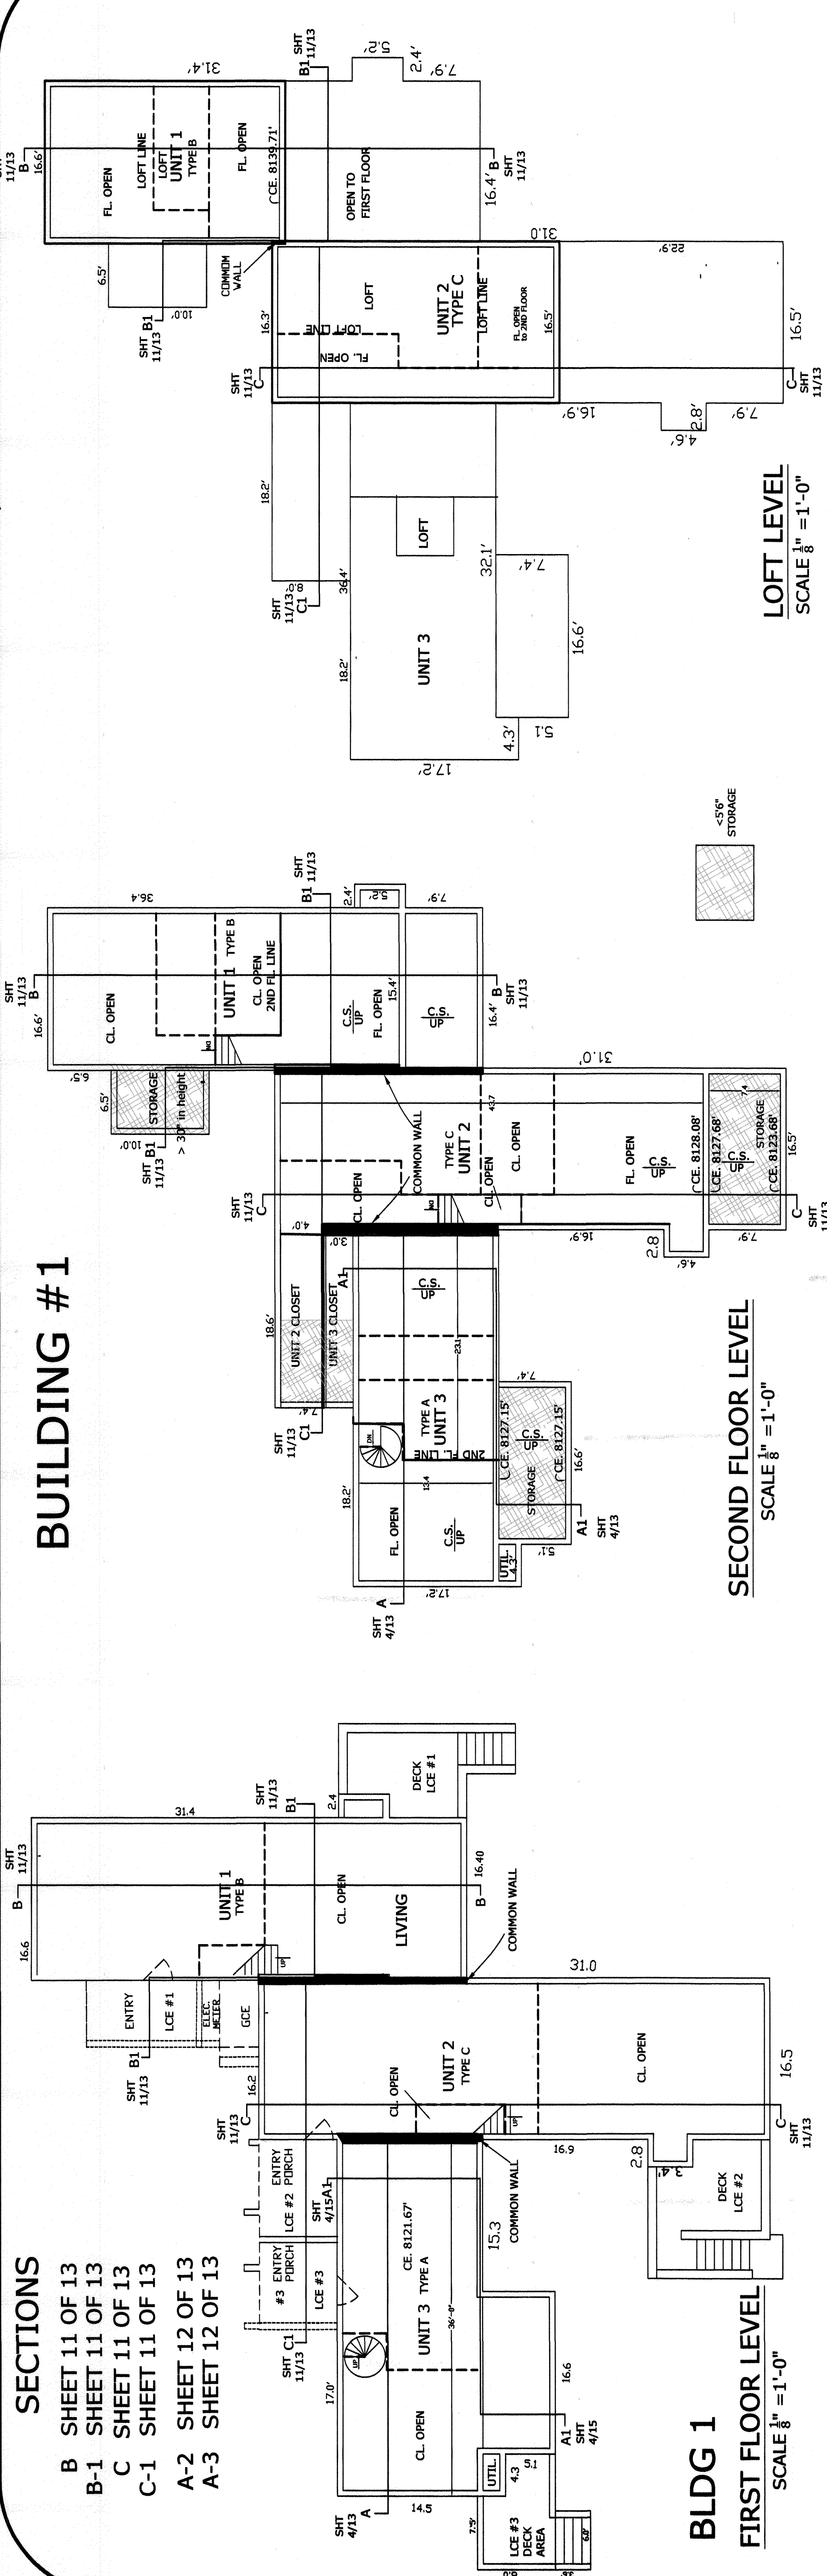

- SECTIONS**
- B SHEET 11 OF 13
 - B-1 SHEET 11 OF 13
 - C SHEET 11 OF 13
 - C-1 SHEET 11 OF 13
 - A-2 SHEET 12 OF 13
 - A-3 SHEET 12 OF 13

BLDG 1

FIRST FLOOR LEVEL


SCALE $\frac{1}{8}" = 1'-0"$

SECOND FLOOR LEVEL

SCALE $\frac{1}{8}" = 1'-0"$

LOFT LEVEL

SCALE $\frac{1}{8}" = 1'-0"$

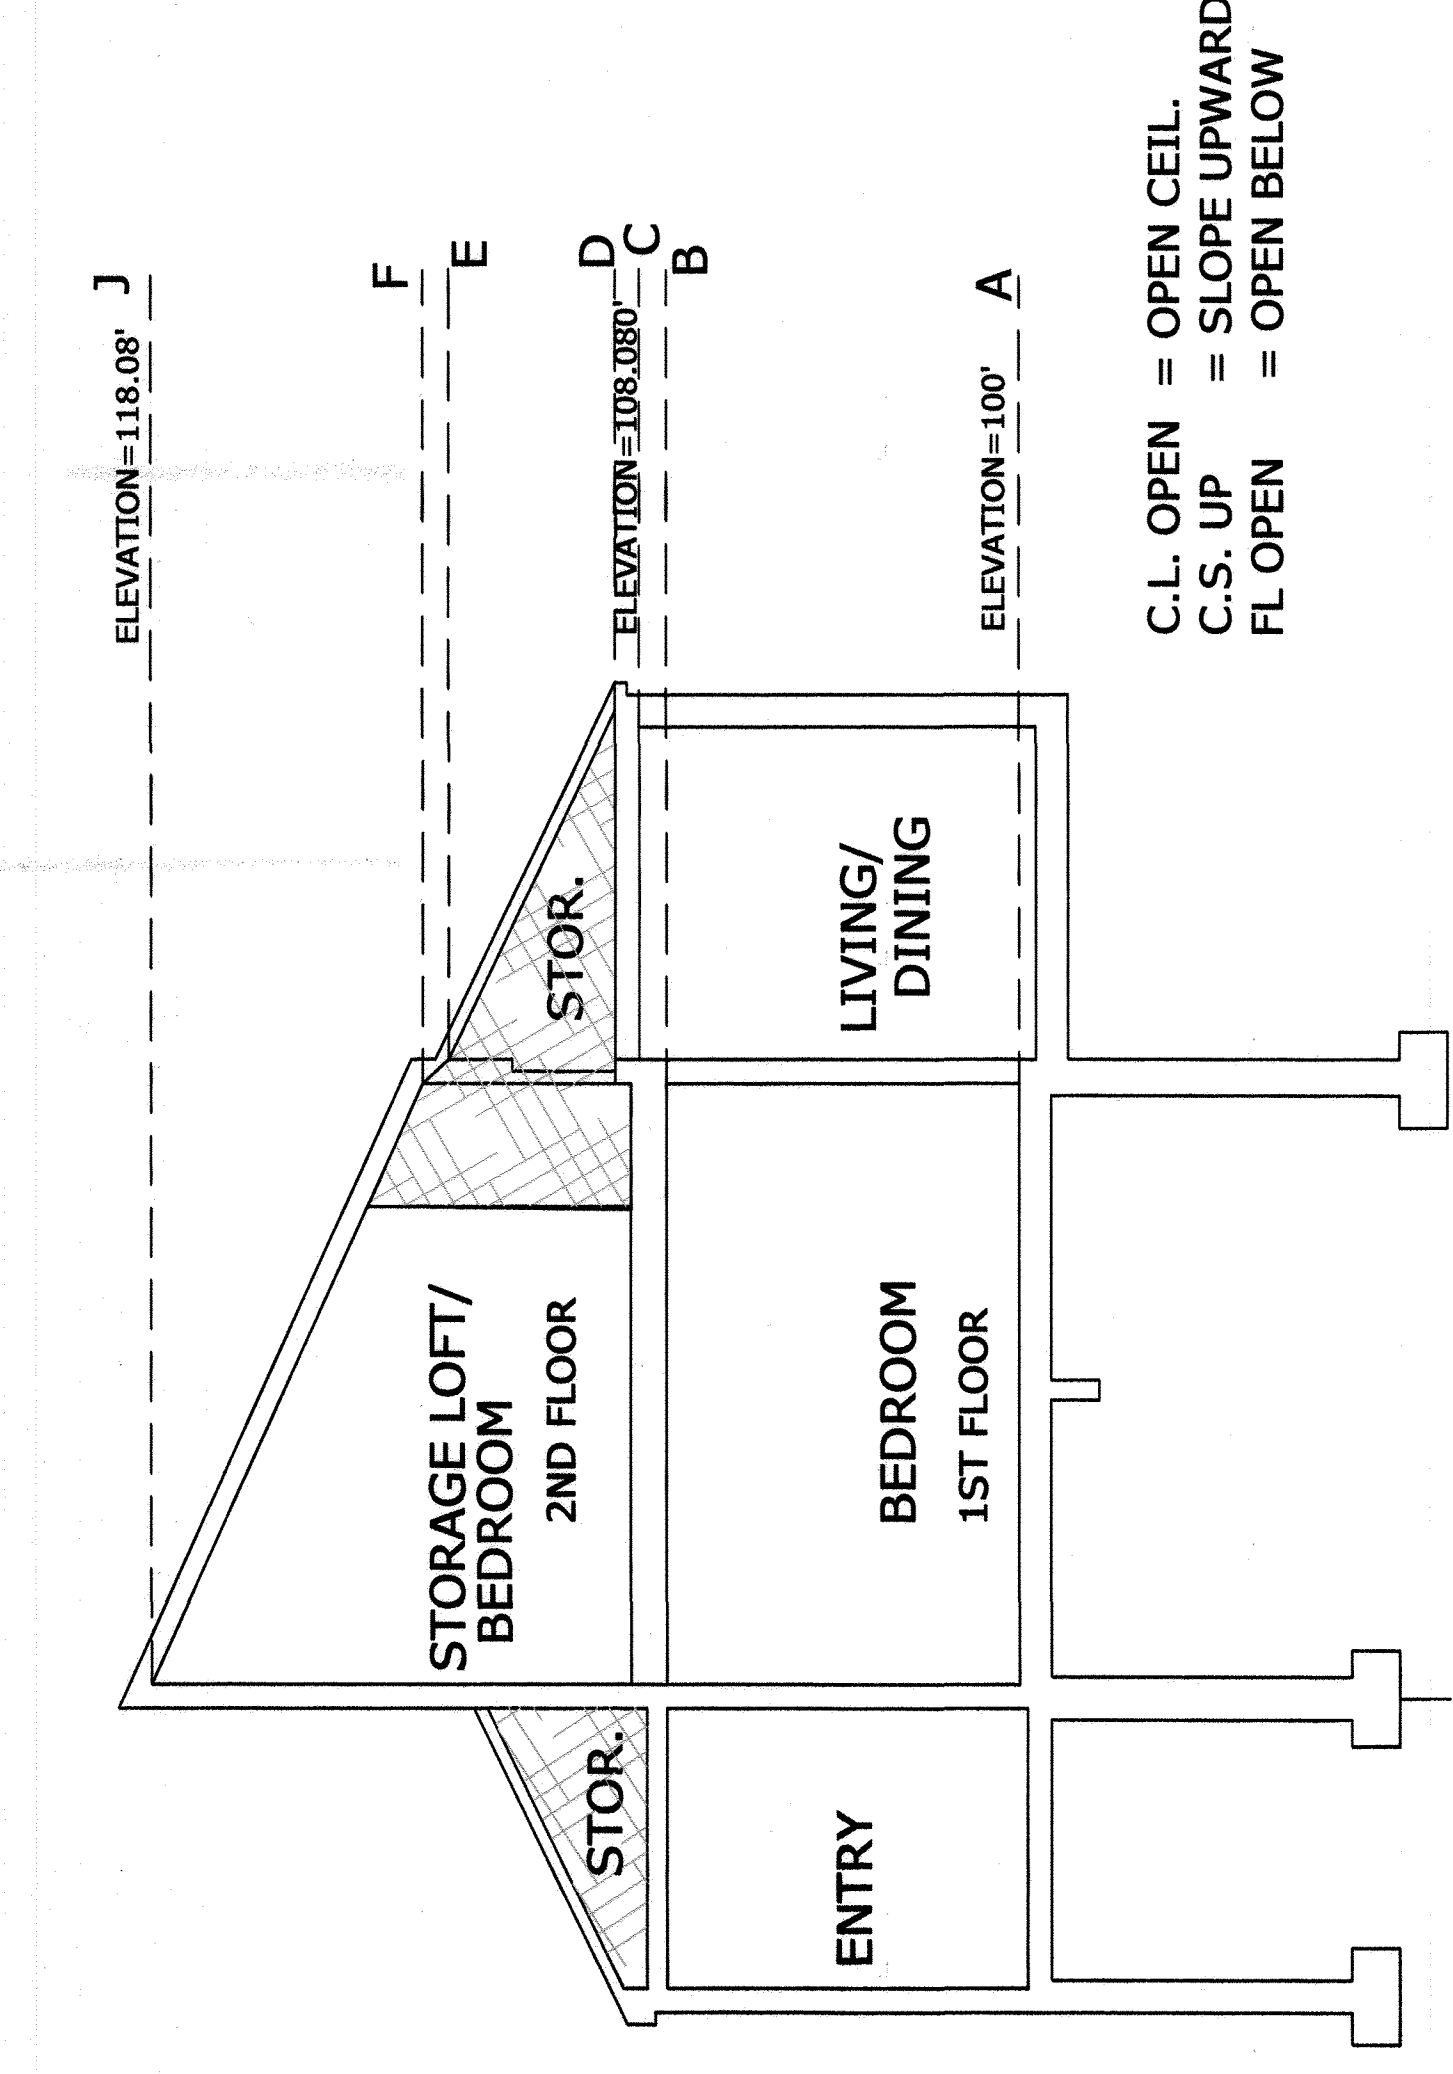


SECTION A4

SCALE $\frac{1}{4}" = 1'-0"$

TYPE A

BLDG 3 SHEET 6
BLDG 6 SHEET 10

C.L. OPEN = OPEN CEIL.
C.S. UP = SLOPE UPWARD
FL OPEN = OPEN BELOW

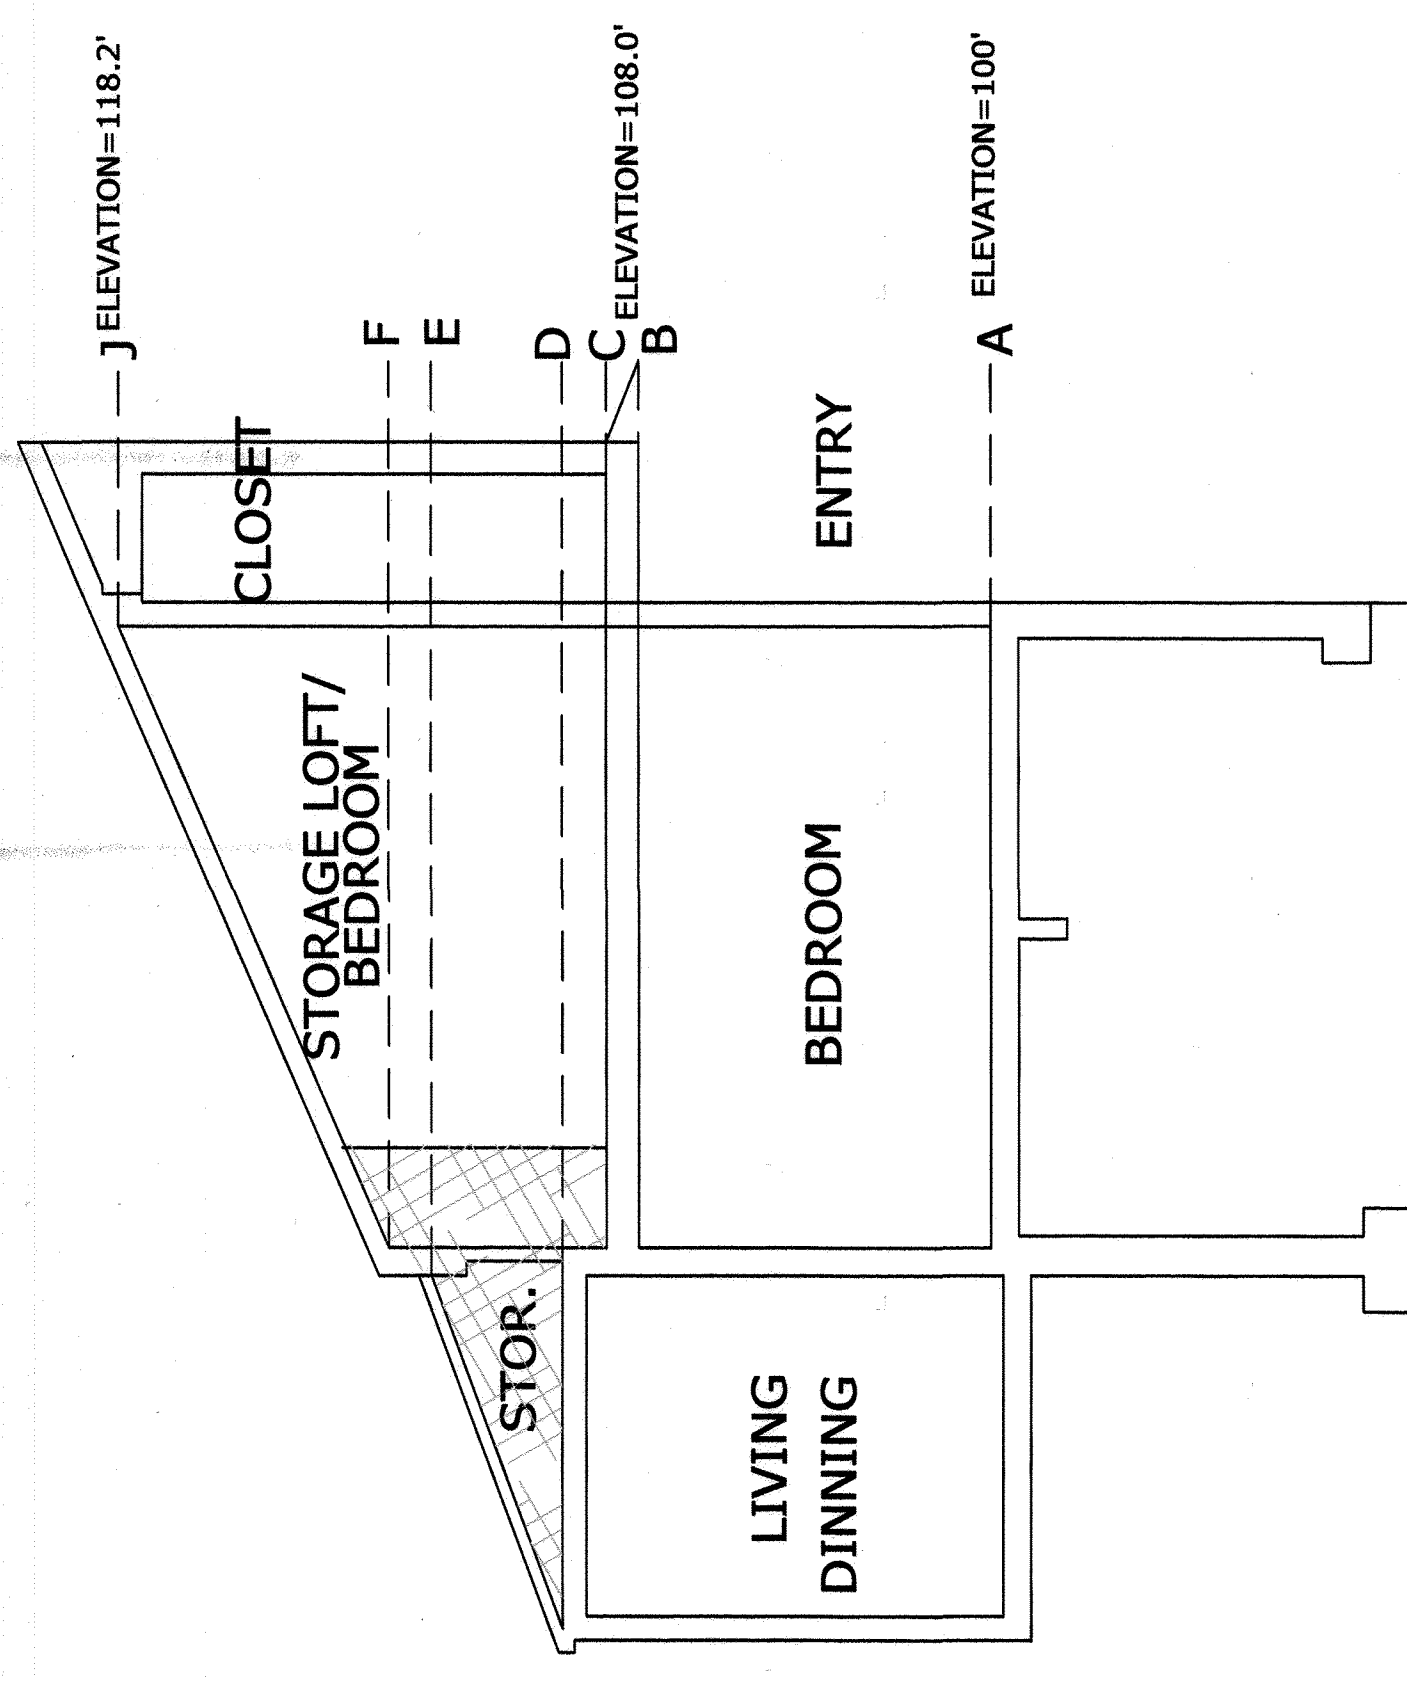


SECTION A1

SCALE $\frac{1}{4}" = 1'-0"$

TYPE A

SECTION A-2 SHEET 12
SECTION A-3 SHEET 12

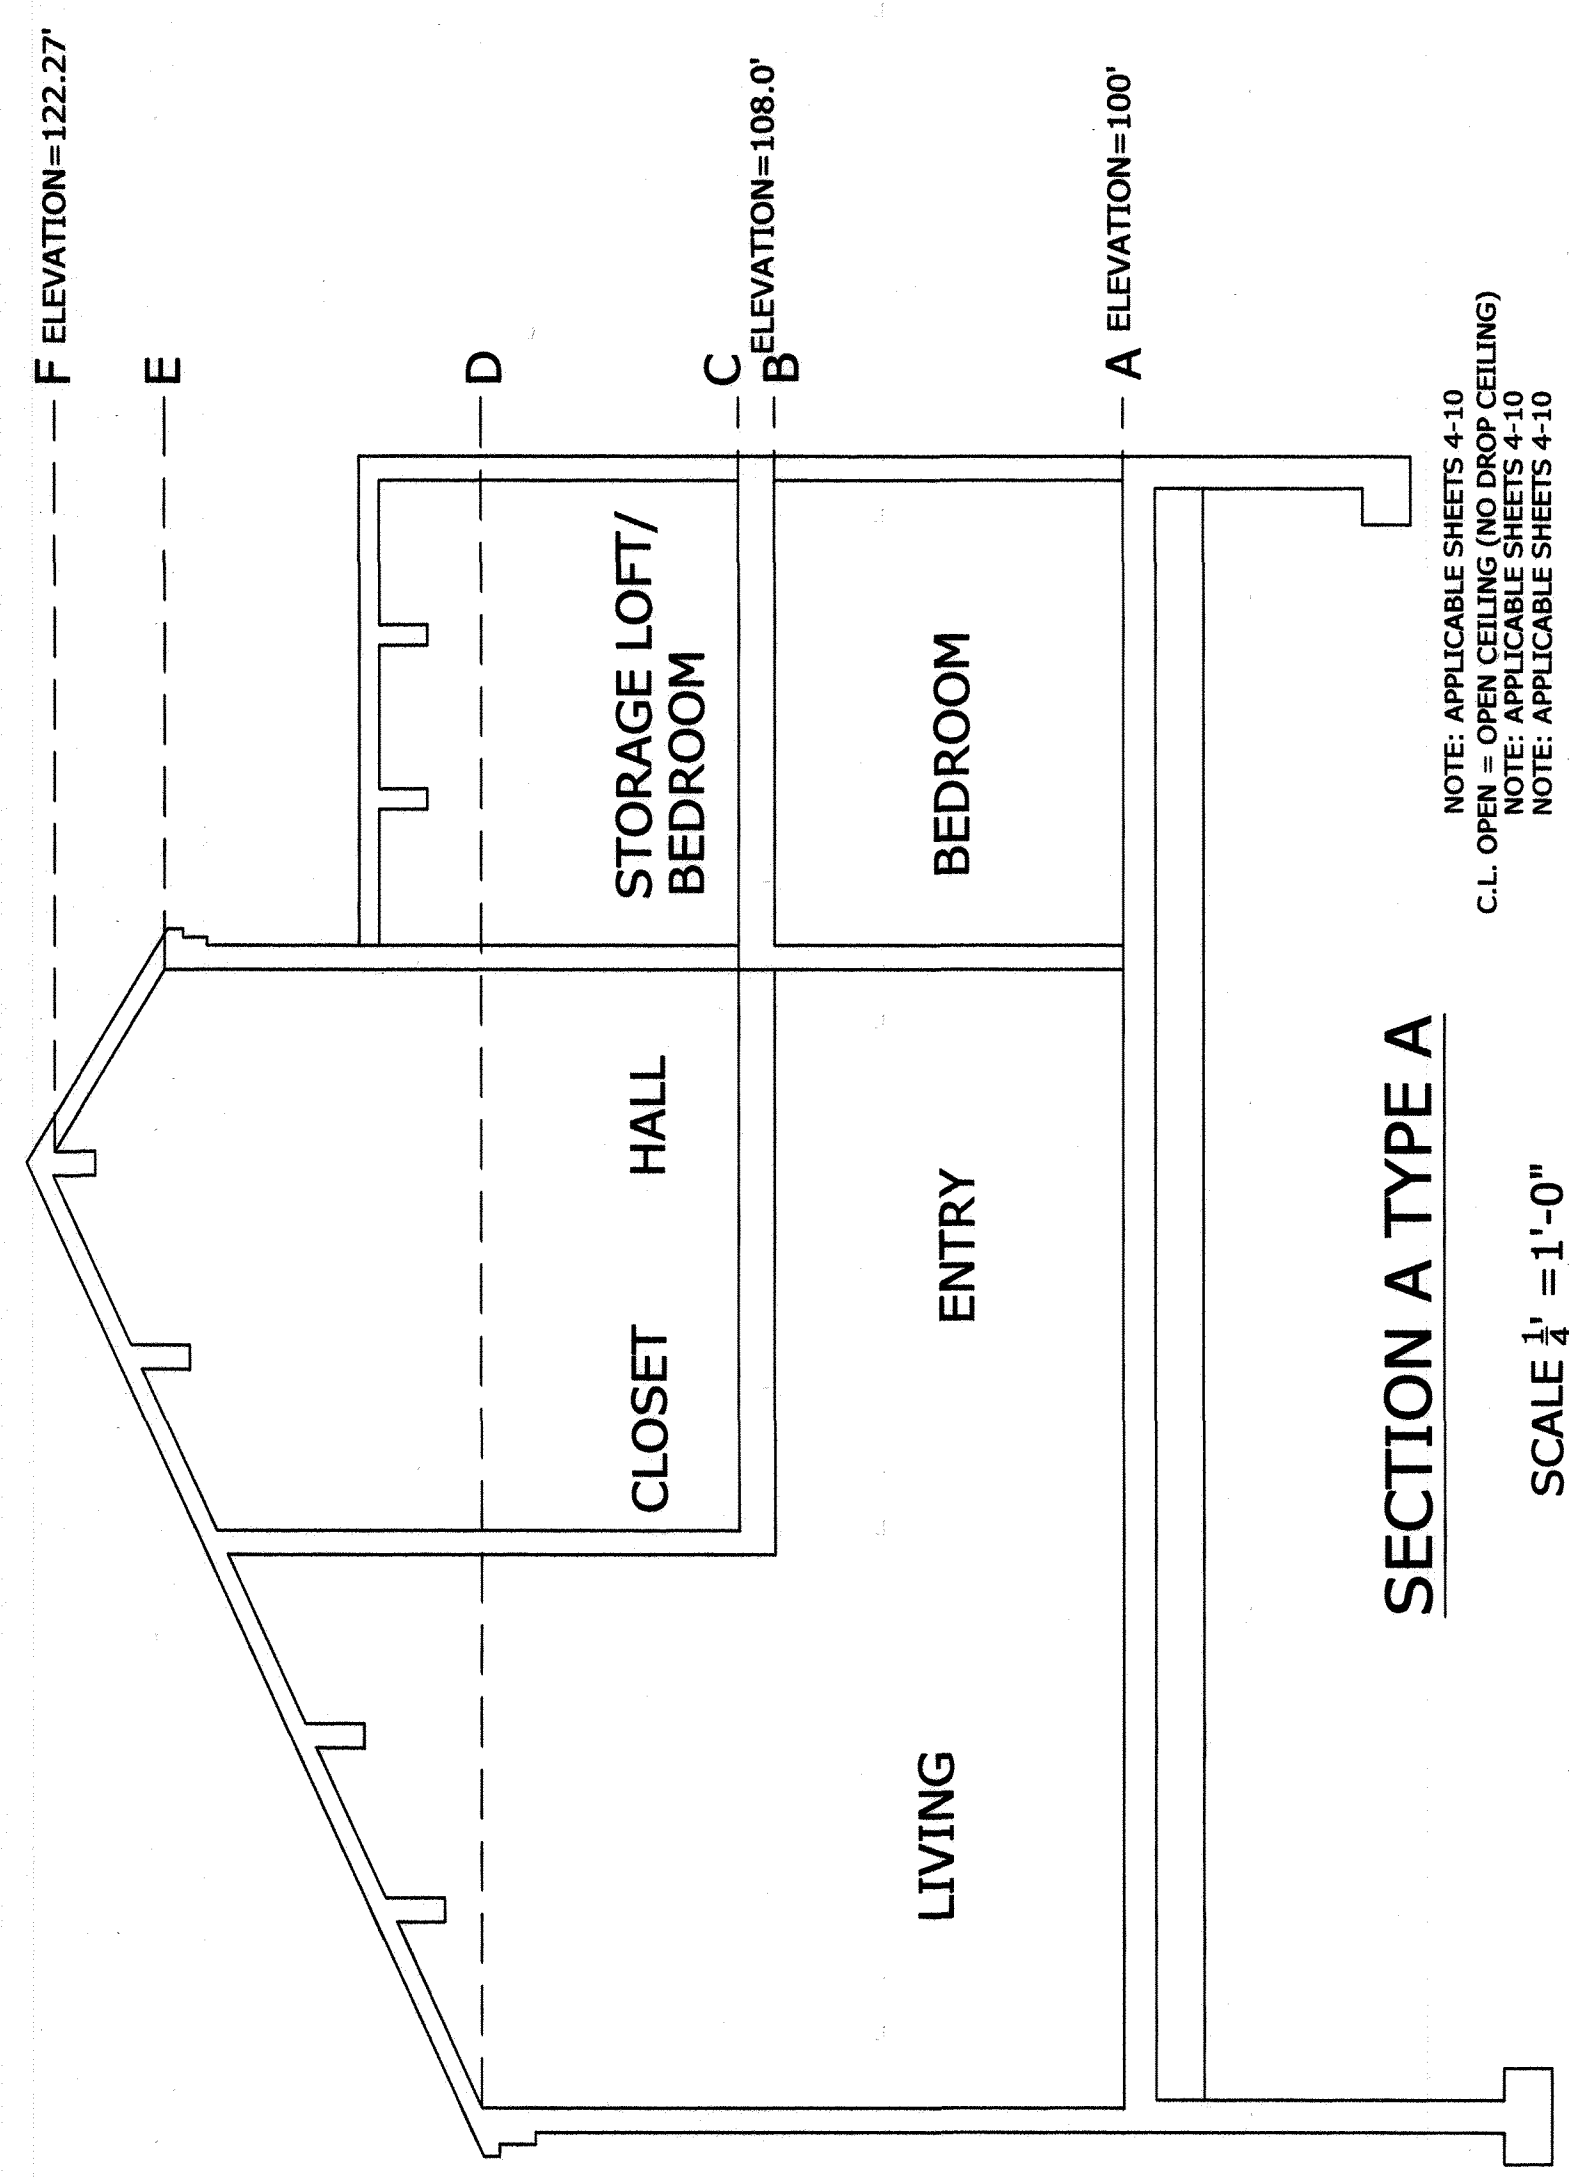

SECTION A TYPE A

SCALE $\frac{1}{4}" = 1'-0"$

NOTE: APPLICABLE SHEETS 4-10
C.L. OPEN = OPEN CEILING (NO DROP CEILING)
NOTE: APPLICABLE SHEETS 4-10
NOTE: APPLICABLE SHEETS 4-10

HIRED GUN SURVEYING LTD.

P.O. BOX 9
SNOWMASS, COLORADO 81654
(970) 922-7794

NOTICE: According to Colorado law you must commence any legal action based upon any defect in this survey within three years after you first discover such defect. In no event may any action based upon any defect in this survey be commenced more than ten years from the date of the certification shown hereon.

DATE SURVEYED: 5/1/08-5/23/12
DATE DRAFTED: 6/25/12
REVISED: 7-24-2012
DRAWN BY: tv

DATA FILE NAME: 0105143


FIRST AMENDED SUPPLEMENTAL CONDOMINIUM MAP- SNOWMASS VILLAS CONDOMINIUMS
SHEET 4 OF 13

B107 P14

BUILDING #2

SECTIONS

- B SHEET 11 OF 13
- B-1 SHEET 11 OF 13
- C SHEET 11 OF 13
- C-1 SHEET 11 OF 13
- A-2 SHEET 12 OF 13
- A-3 SHEET 12 OF 13

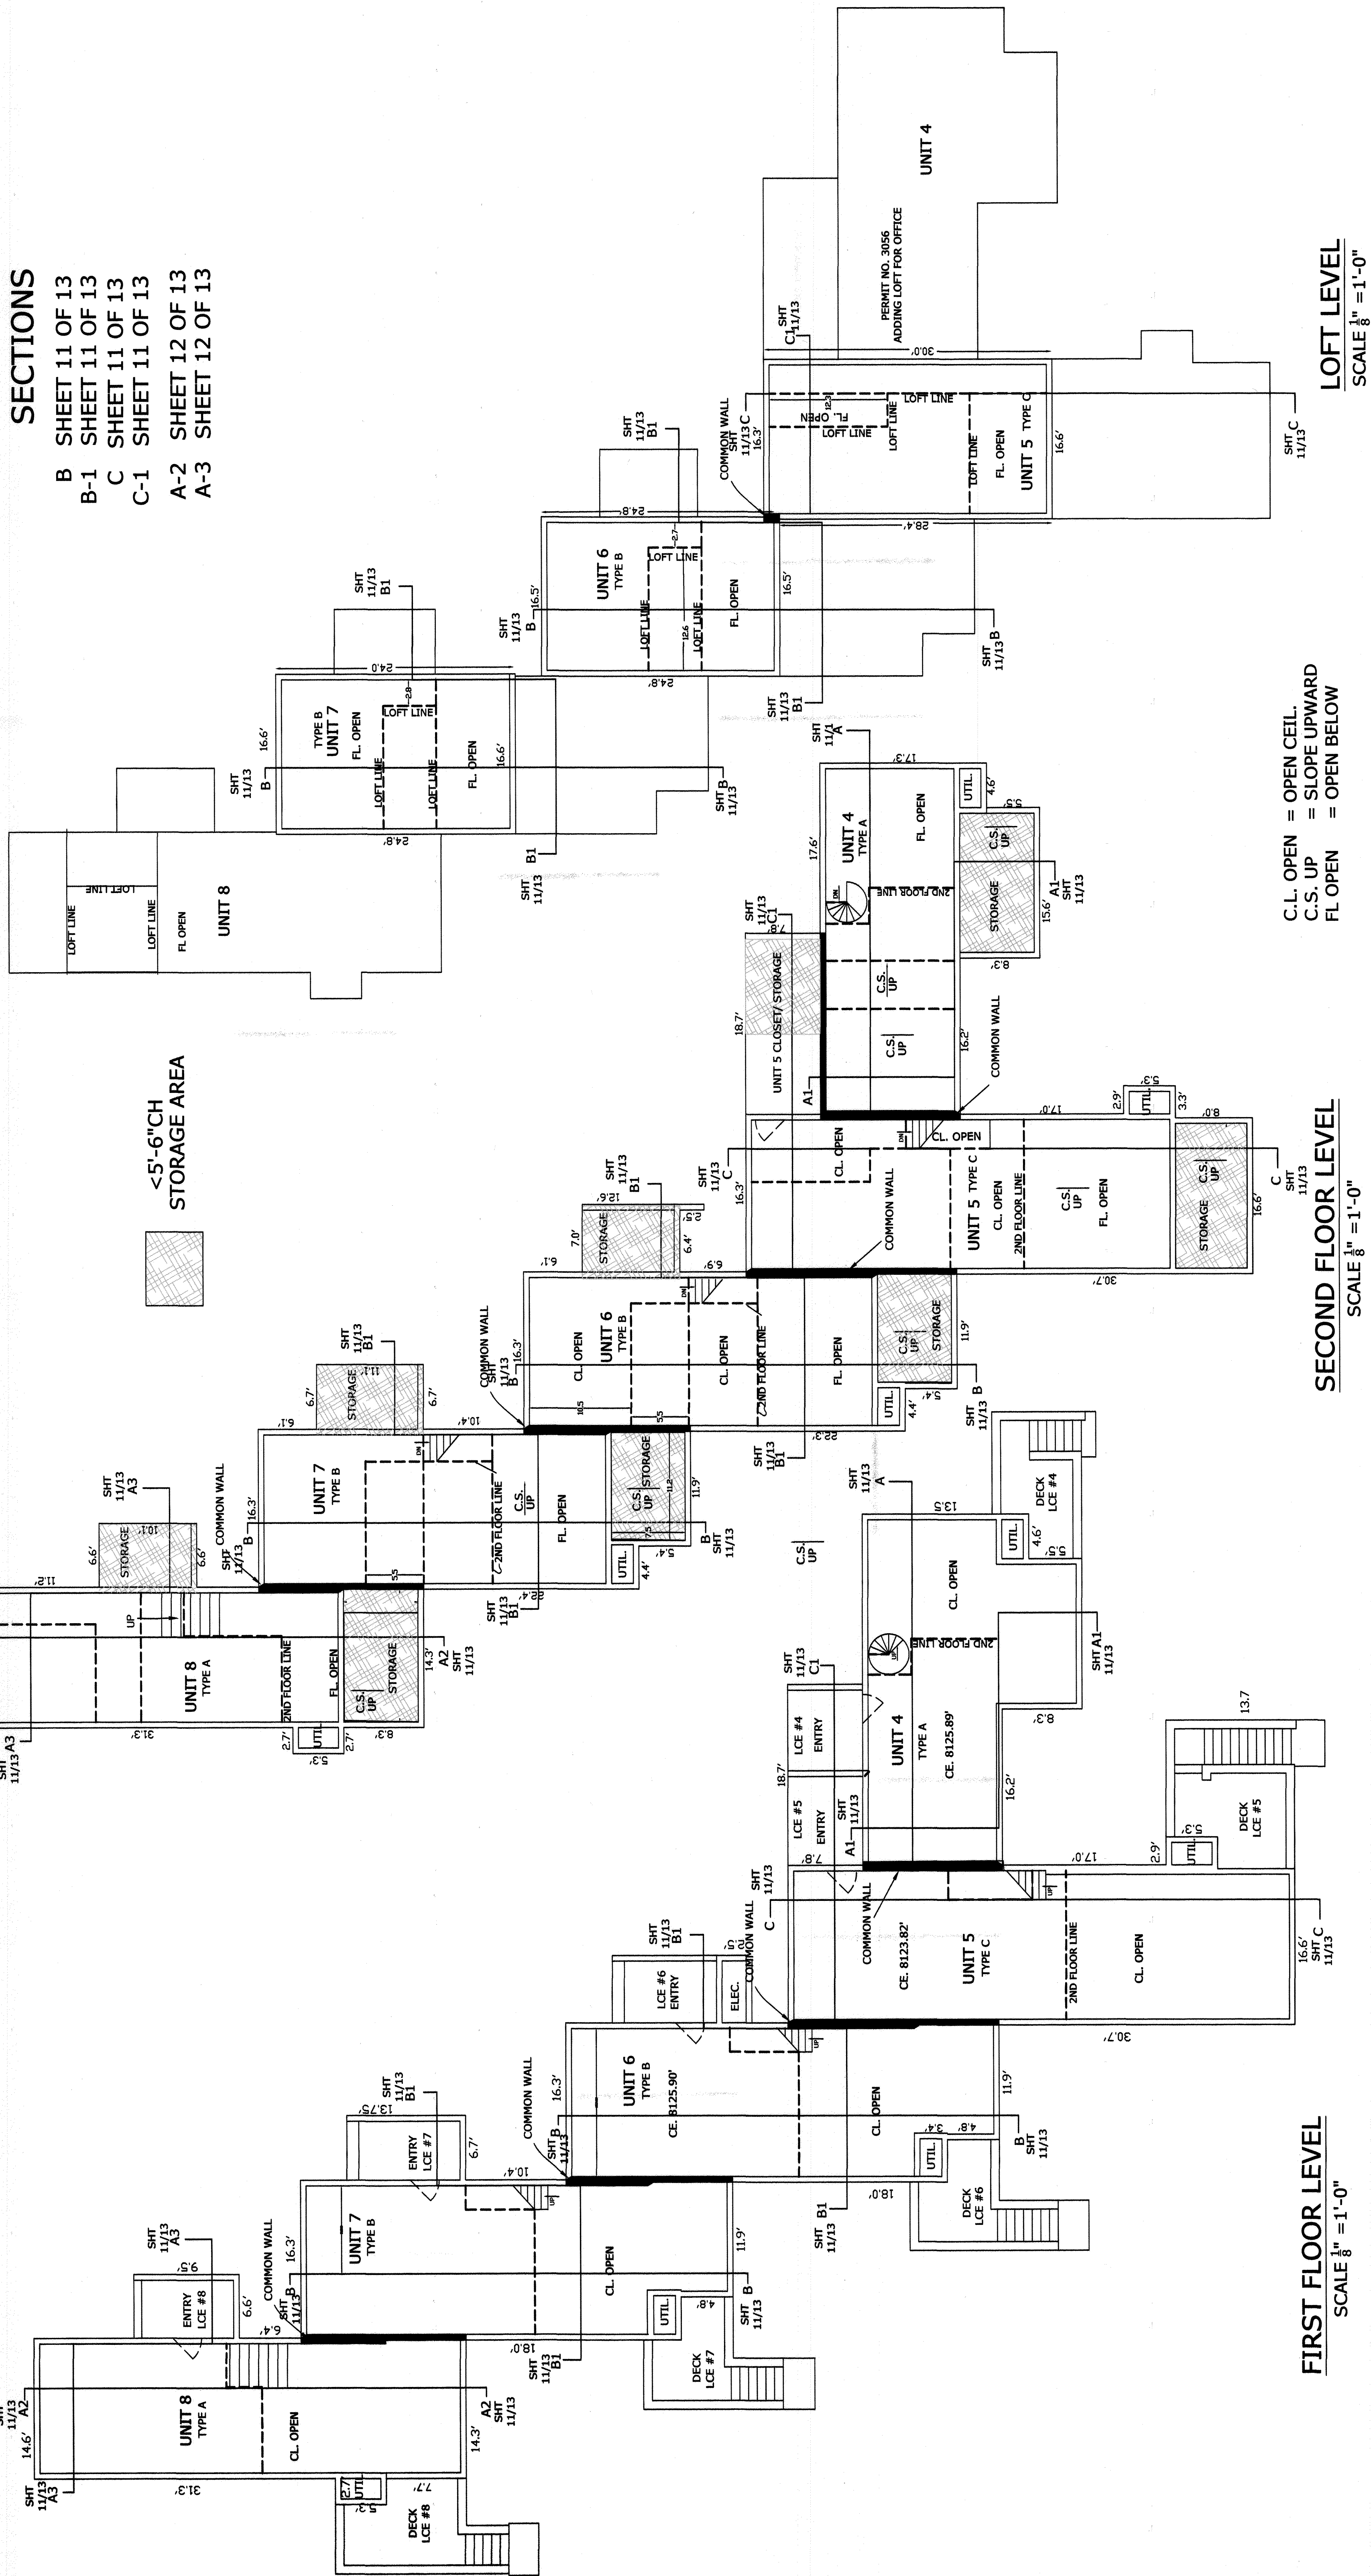

FIRST FLOOR LEVEL
SCALE 1/8" = 1'-0"

SECOND FLOOR LEVEL
SCALE 1/8" = 1'-0"

C.L. OPEN = OPEN CEIL.
C.S. UP = SLOPE UPWARD
FL OPEN = OPEN BELOW

LOFT LEVEL
SCALE 1/8" = 1'-0"

FIRST AMENDED SUPPLEMENTAL CONDOMINIUM MAP- SNOWMASS VILLAS CONDOMINIUMS

SHEET 5 OF 13

HIRED GUN SURVEYING LTD.

P.O. BOX 9
SNOWMASS, COLORADO 81654
(970)923-2794


NOTICE: According to Colorado law you must commence any legal action based upon
no defect in this survey within three years after you first discover such defect.
In no event may any action based upon any defect in this survey be commenced more
than ten years from the date of the certification shown herein.

DATE SURVEYED: 5/1/08-6/23/12
DATE DRAFTED: 6/25/12
REVISED: 7/20/12
8/12/12
2/21/2013

DATA FILE NAME: 0105143
DRAWN BY: ty

B107 P15

BUILDING #3

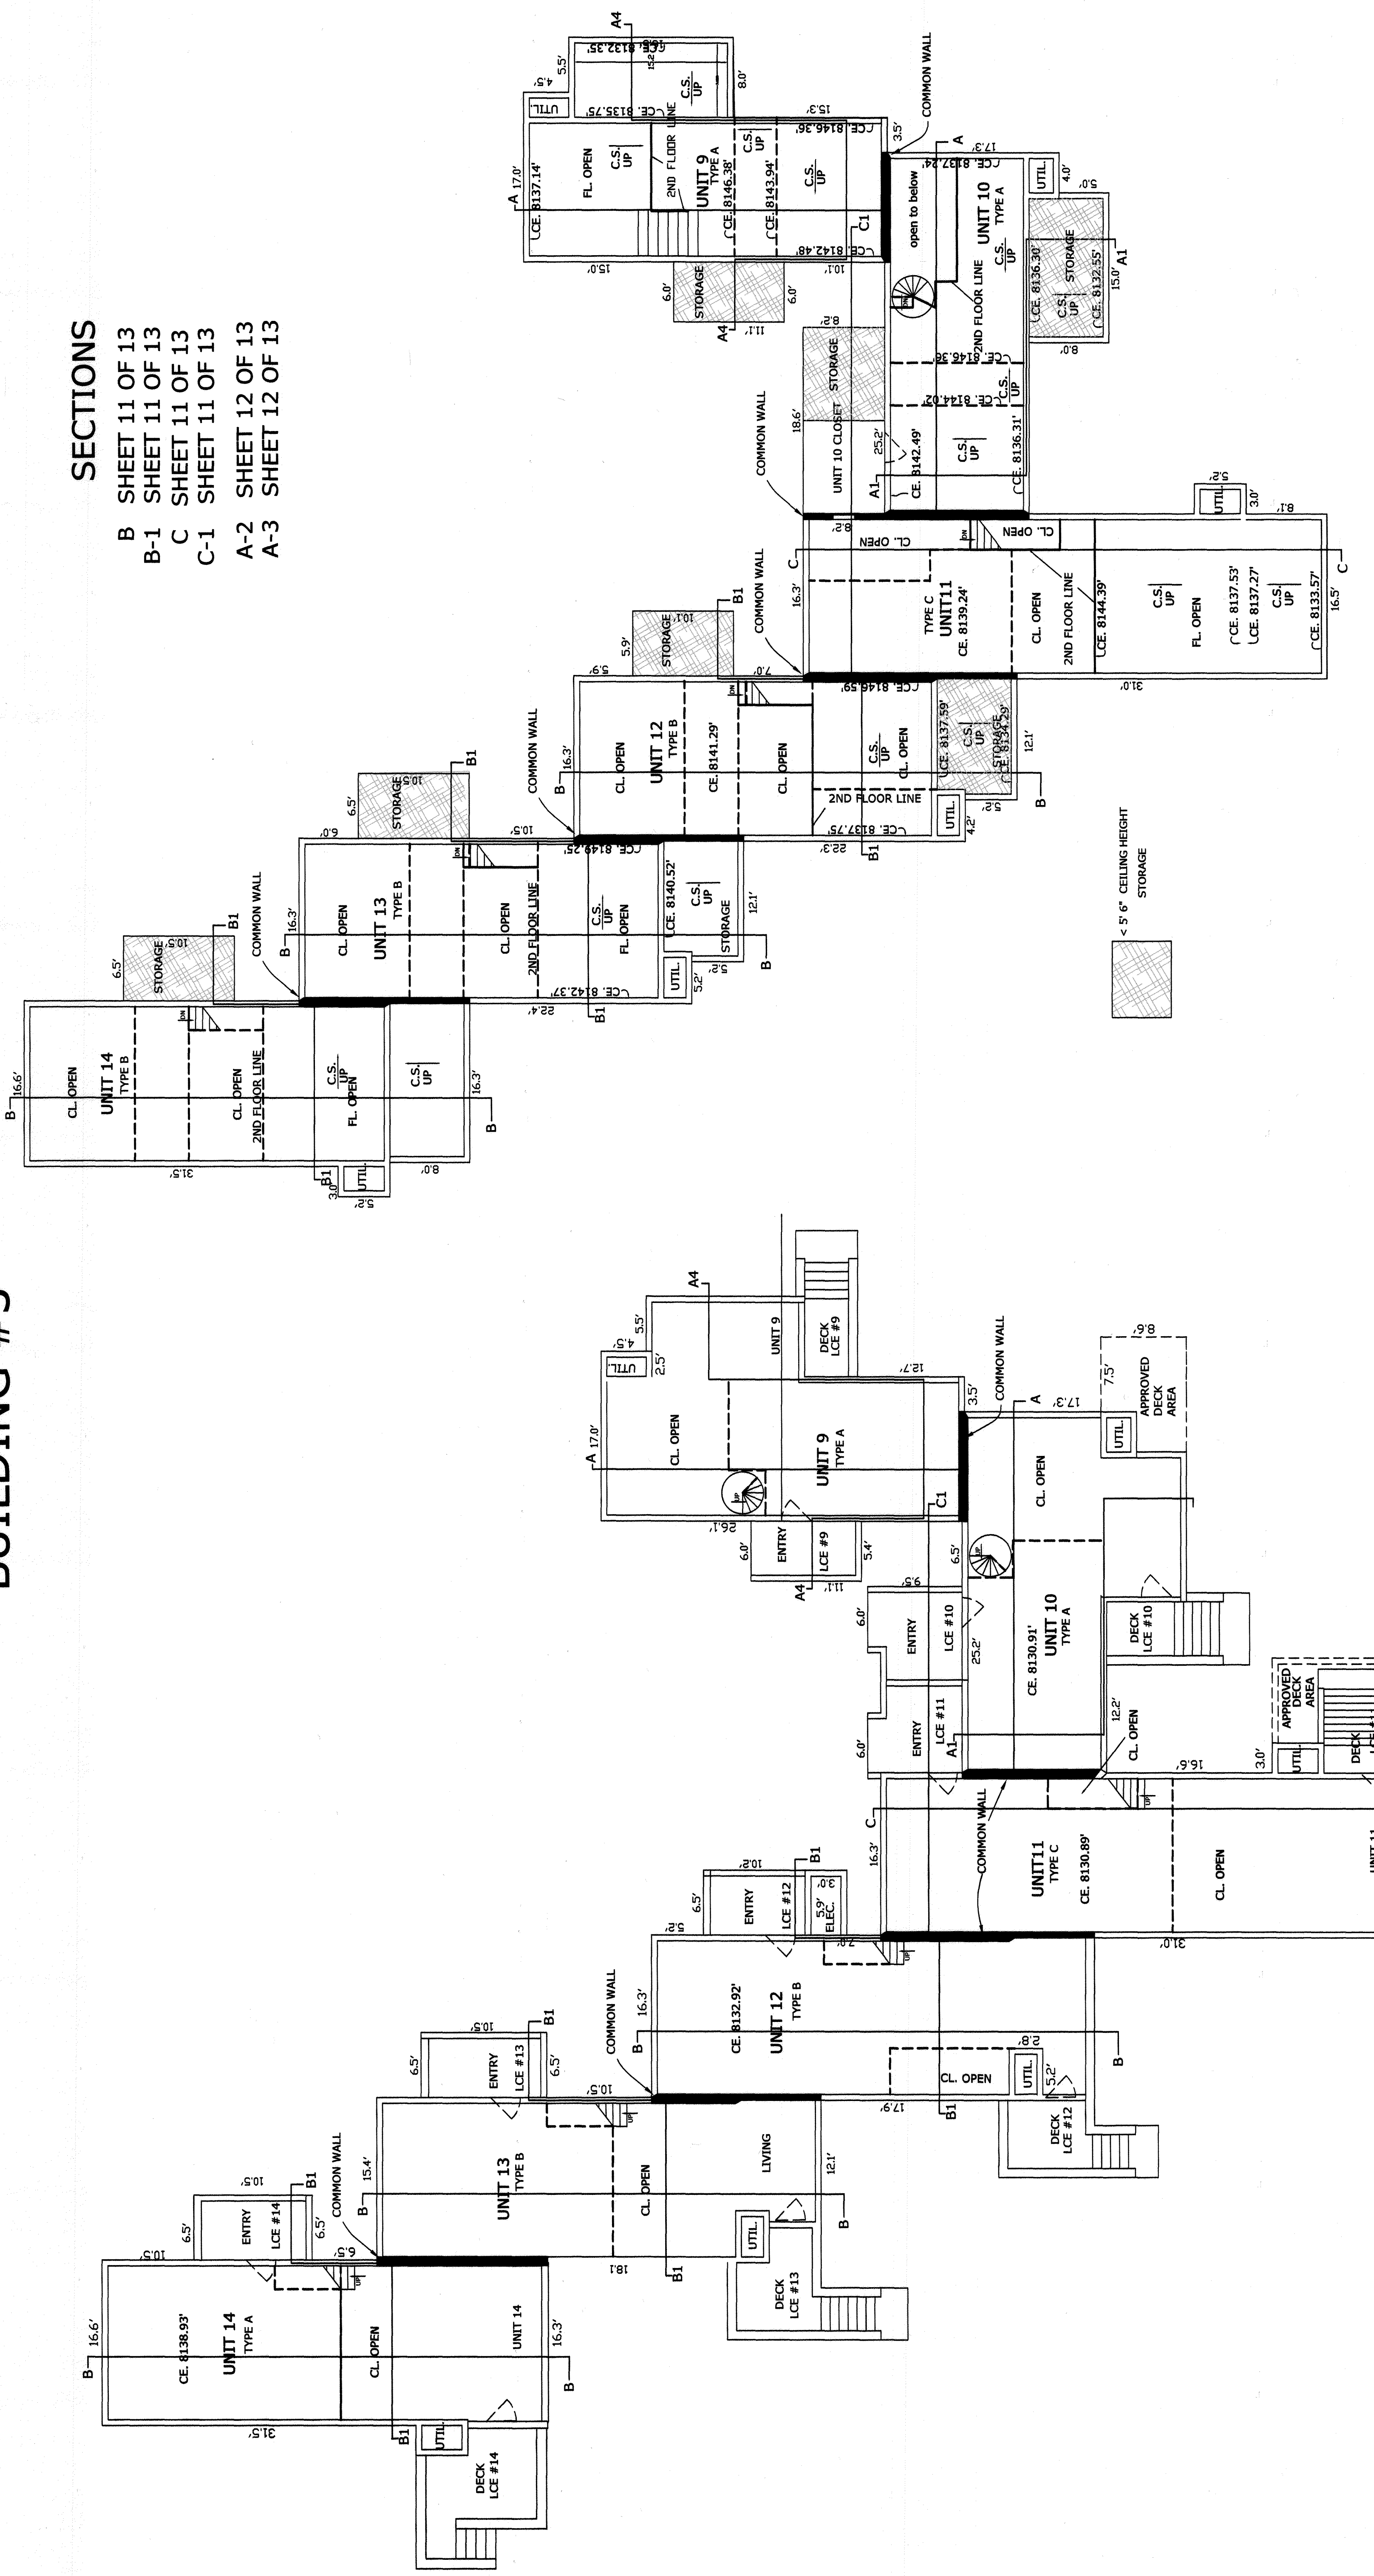

SECTIONS

- B SHEET 11 OF 13
- B-1 SHEET 11 OF 13
- C SHEET 11 OF 13
- C-1 SHEET 11 OF 13
- A-2 SHEET 12 OF 13
- A-3 SHEET 12 OF 13

SECOND FLOOR LEVEL
SCALE 1/8" = 1'-0"

FIRST FLOOR LEVEL
SCALE 1/8" = 1'-0"

B107 P16

BUILDING #3

BUILDING #6



FIRST AMENDED SUPPLEMENTAL CONDOMINIUM MAP- SNOWMASS VILLAS CONDOMINIUMS

HIRED GUN SURVEYING LTD.


P.O. BOX 9
SNOWMASS, COLORADO 81654
(970)923-2794

NOTICE: According to Colorado law you must commence any legal action based upon this map within two years from the date of the certification shown hereon. In no event may any action based upon any defect in this survey be commenced more than ten years from the date of the certification shown hereon.

DATE SURVEYED: 11/23/05
DATE DRAFTED: 7-08
REVISID: 6/12/12
2/21/2013
DATA FILE NAME: 0105143
DRAWN BY: ty

B107 P17

BUILDING #4

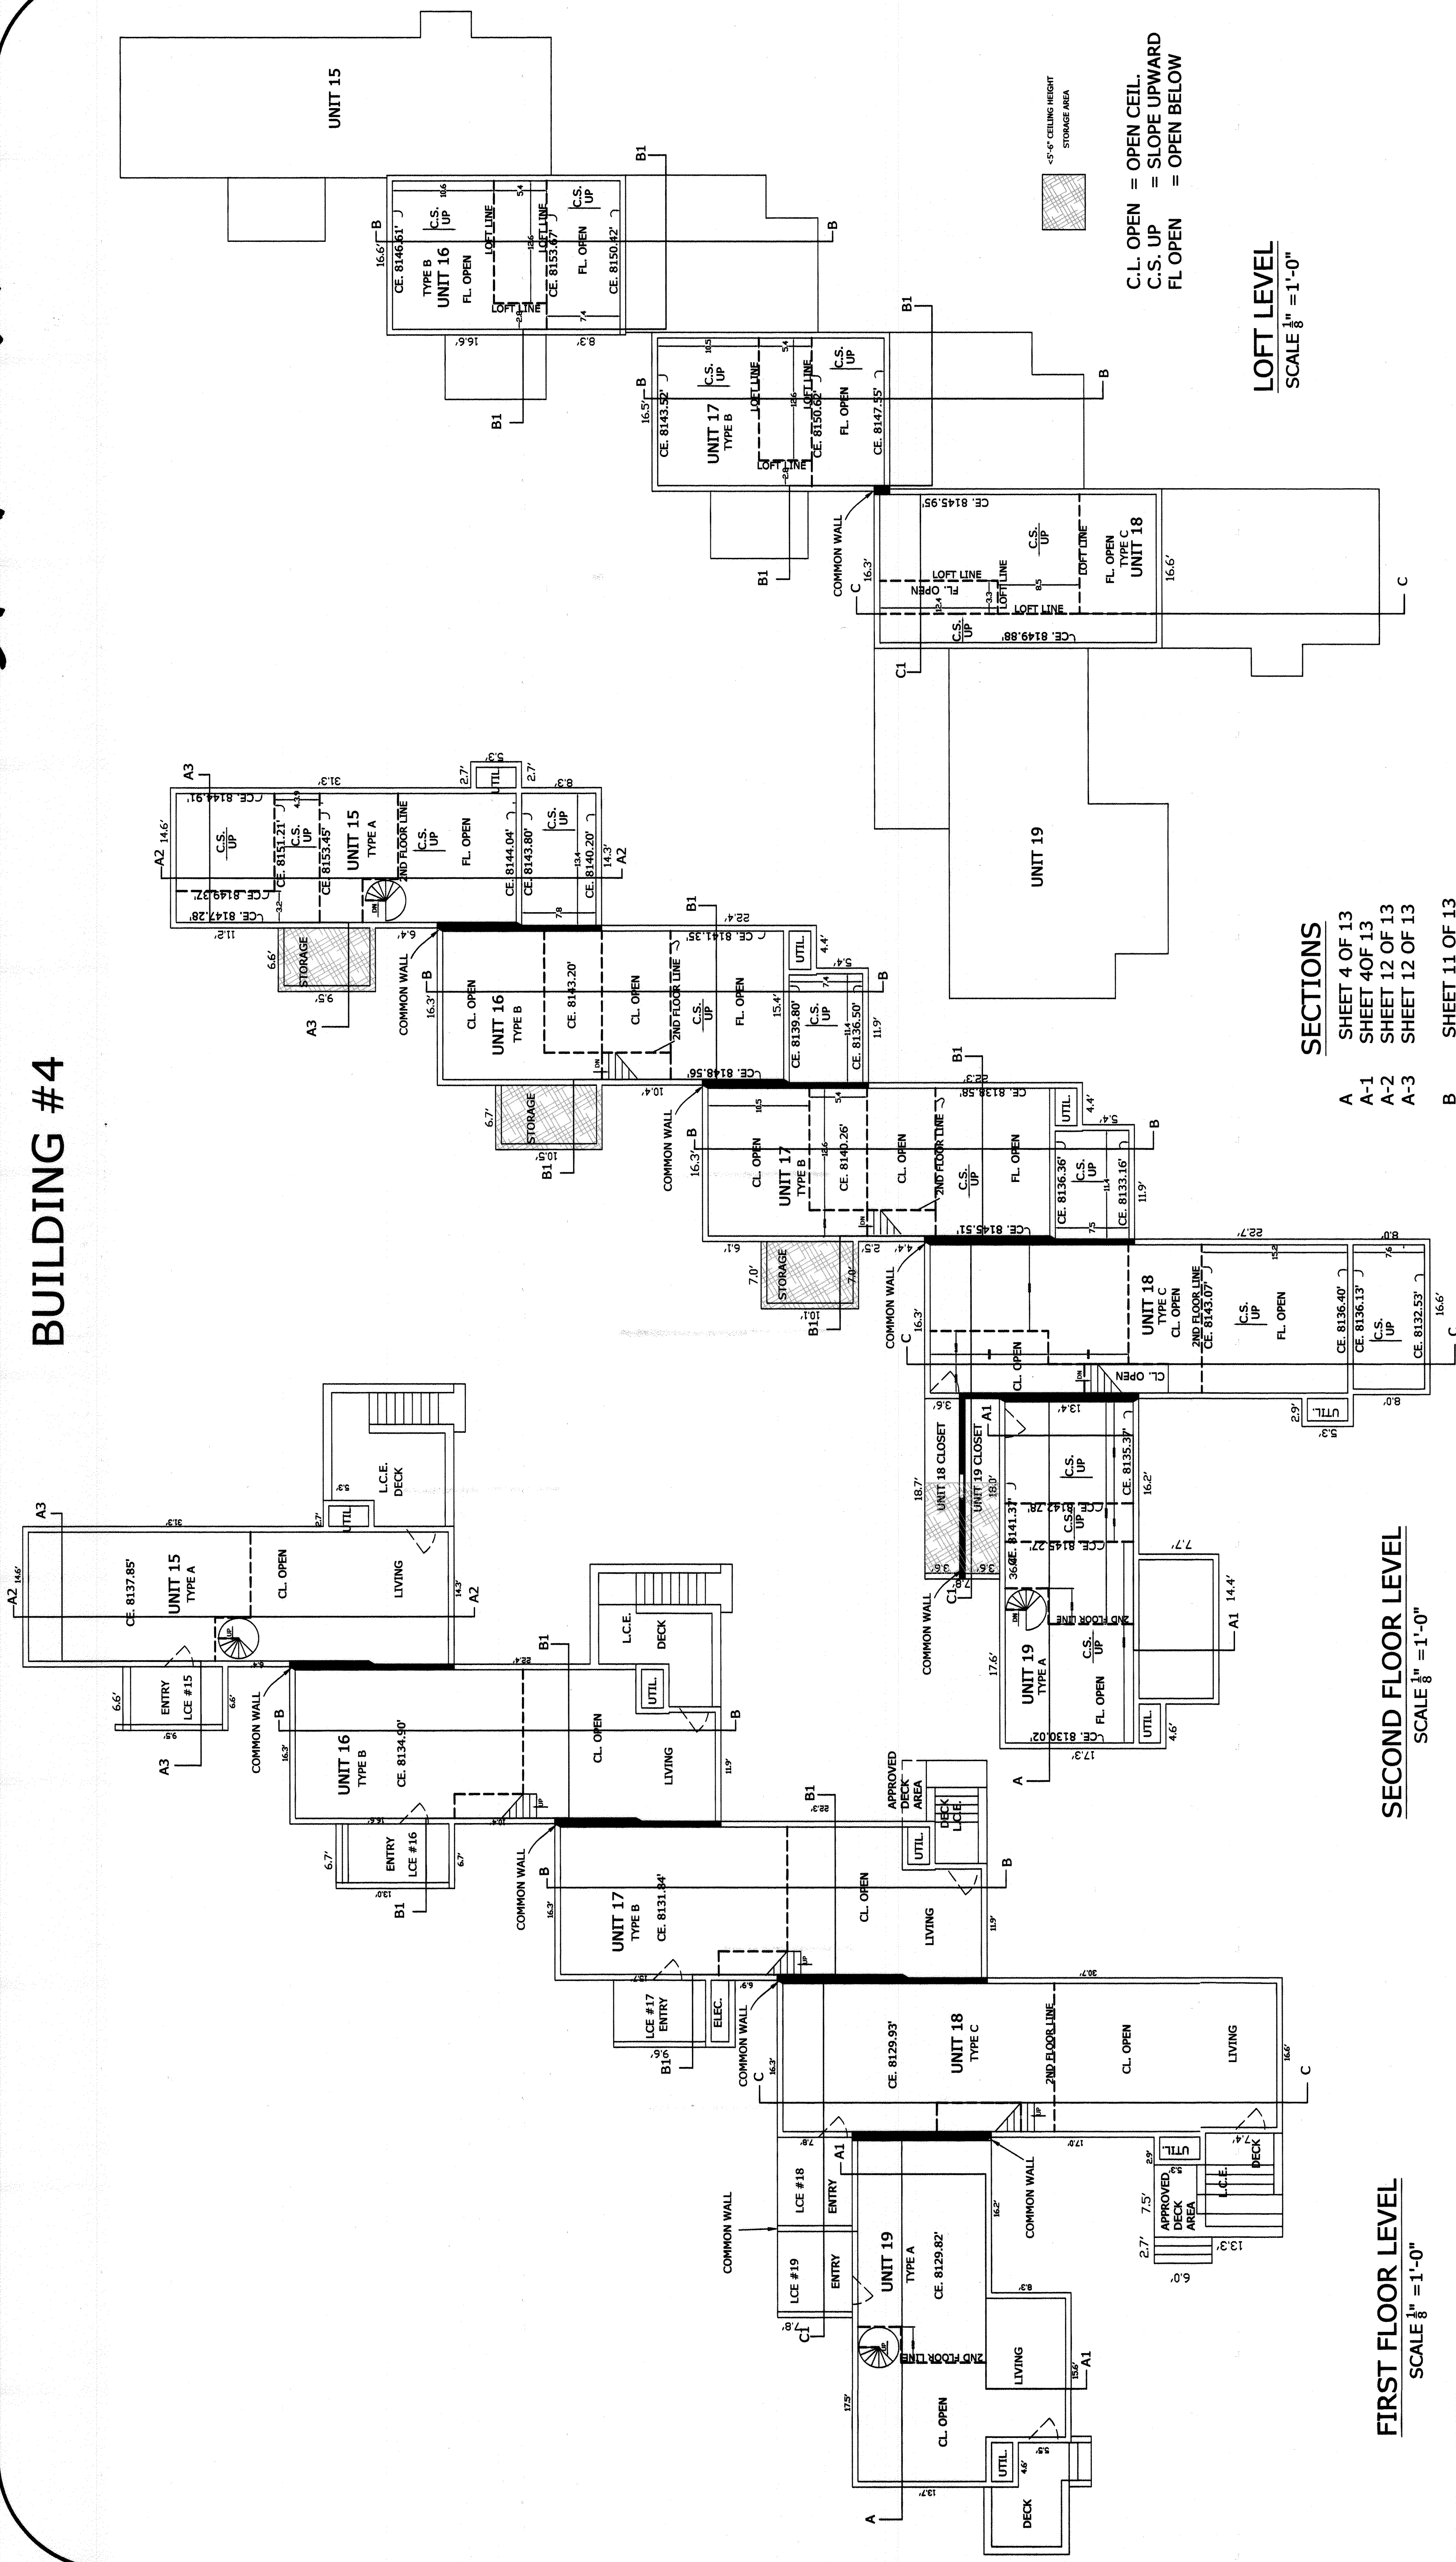

FIRST FLOOR LEVEL
SCALE 1/8" = 1'-0"

SECOND FLOOR LEVEL
SCALE 1/8" = 1'-0"

- SECTIONS
- A SHEET 4 OF 13
 - A-1 SHEET 4 OF 13
 - A-2 SHEET 12 OF 13
 - A-3 SHEET 12 OF 13
 - B SHEET 11 OF 13
 - B-1 SHEET 11 OF 13
 - C SHEET 11 OF 13
 - C-1 SHEET 11 OF 13

FIRST AMENDED SUPPLEMENTAL CONDOMINIUM MAP- SNOWMASS VILLAS CONDOMINIUMS

PAGE 8 OF 13

HIRED GUN SURVEYING LTD.

P.O. BOX 9

SNOWMASS, COLORADO 81654

(970)923-2794


NOTICE: According to Colorado law you must commence any legal action based upon any defect in this survey within three years after you first discover such defect. In no event may any action based upon any defect in this survey be commenced more than ten years from the date of the certification shown herein.

DATE SURVEYED: 11/23/05
DATE DRAFTED: 7-08
REVISED: 7-08
8/12/12
2/21/2013

DATA FILE NAME: 0105143
DRAWN BY: ty

B107 P18

BUILDING #5

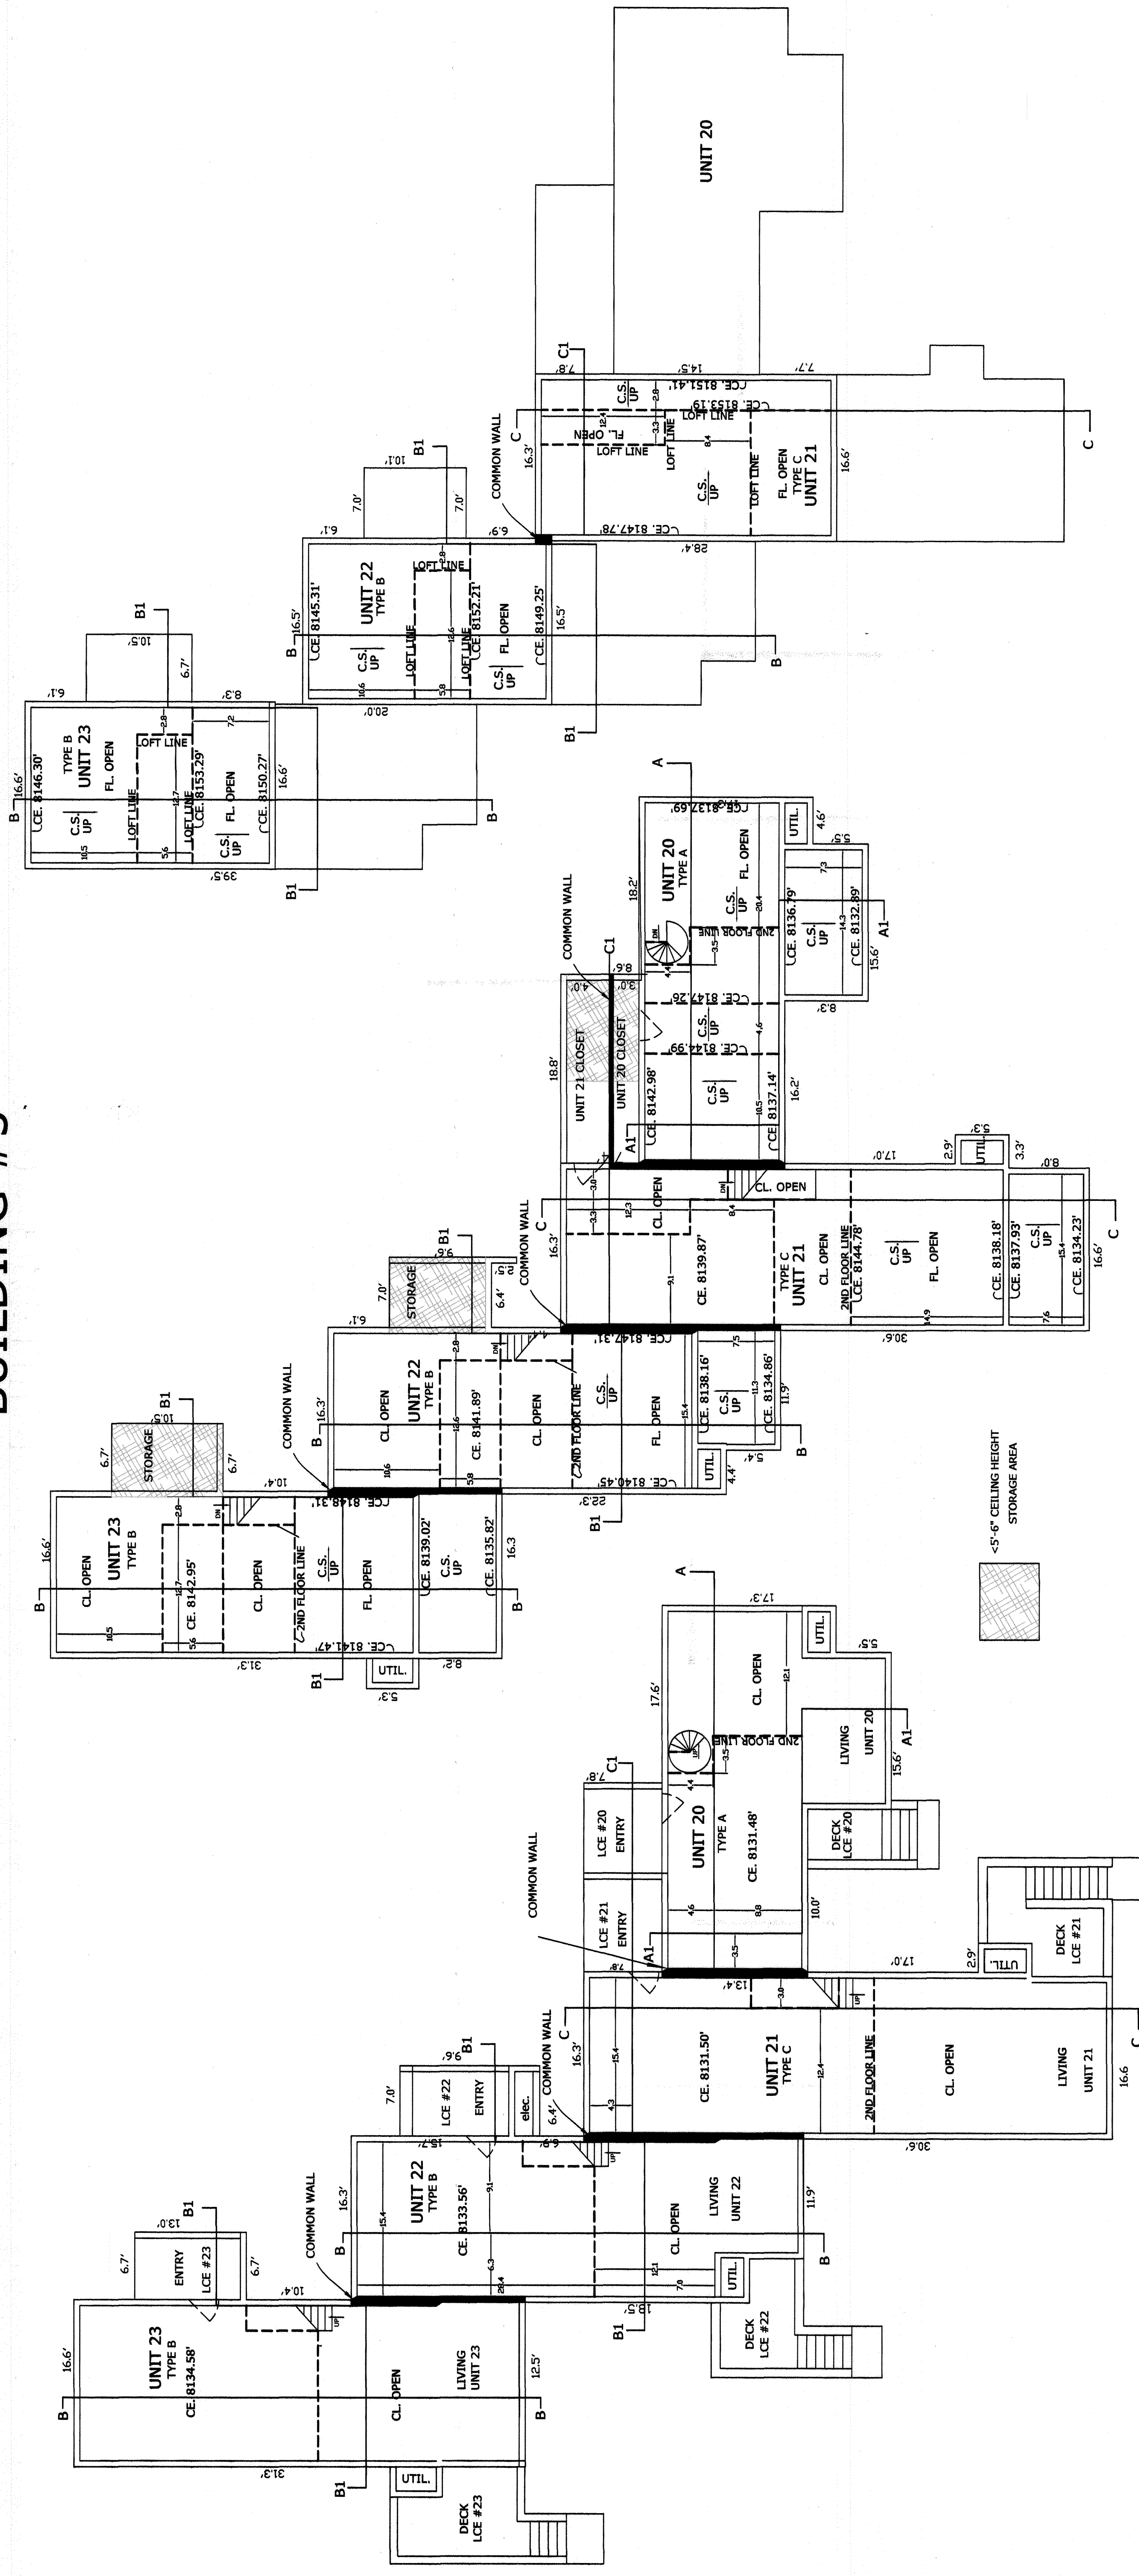

FIRST FLOOR LEVEL
SCALE $\frac{1}{8}" = 1'-0"$

SECOND FLOOR LEVEL
SCALE $\frac{1}{8}" = 1'-0"$

LOFT LEVEL
SCALE $\frac{1}{8}" = 1'-0"$

SECTIONS

- A SHEET 4 OF 13**
A-1 SHEET 2 OF 13
B SHEET 9 OF 13
B-1 SHEET 9 OF 13
C SHEET 9 OF 13
C-1 SHEET 11 OF 13

FIRST AMENDED SUPPLEMENTAL CONDOMINIUM MAP- SNOWMASS VILLAS CONDOMINIUMS

SHEET 9 OF 13

HIRED GUN SURVEYING LTD.

P.O. BOX 9
SNOWMASS, COLORADO 81654
(970)923-2794


NOTICE: According to Colorado law you must commence any legal action based upon any defect in this survey within three years after you first discover such defect. In no event may any action based upon any defect in this survey be commenced more than ten years from the date of the certification shown hereon.

DATE SURVEYED: 5/1/08-6/23/12
DATE DRAFTED: 6/25/12
REVISED: 8/12/12
2/21/2013


DATA FILE NAME: 0105143
DRAWN BY: ty

B107 P19

BUILDING #6

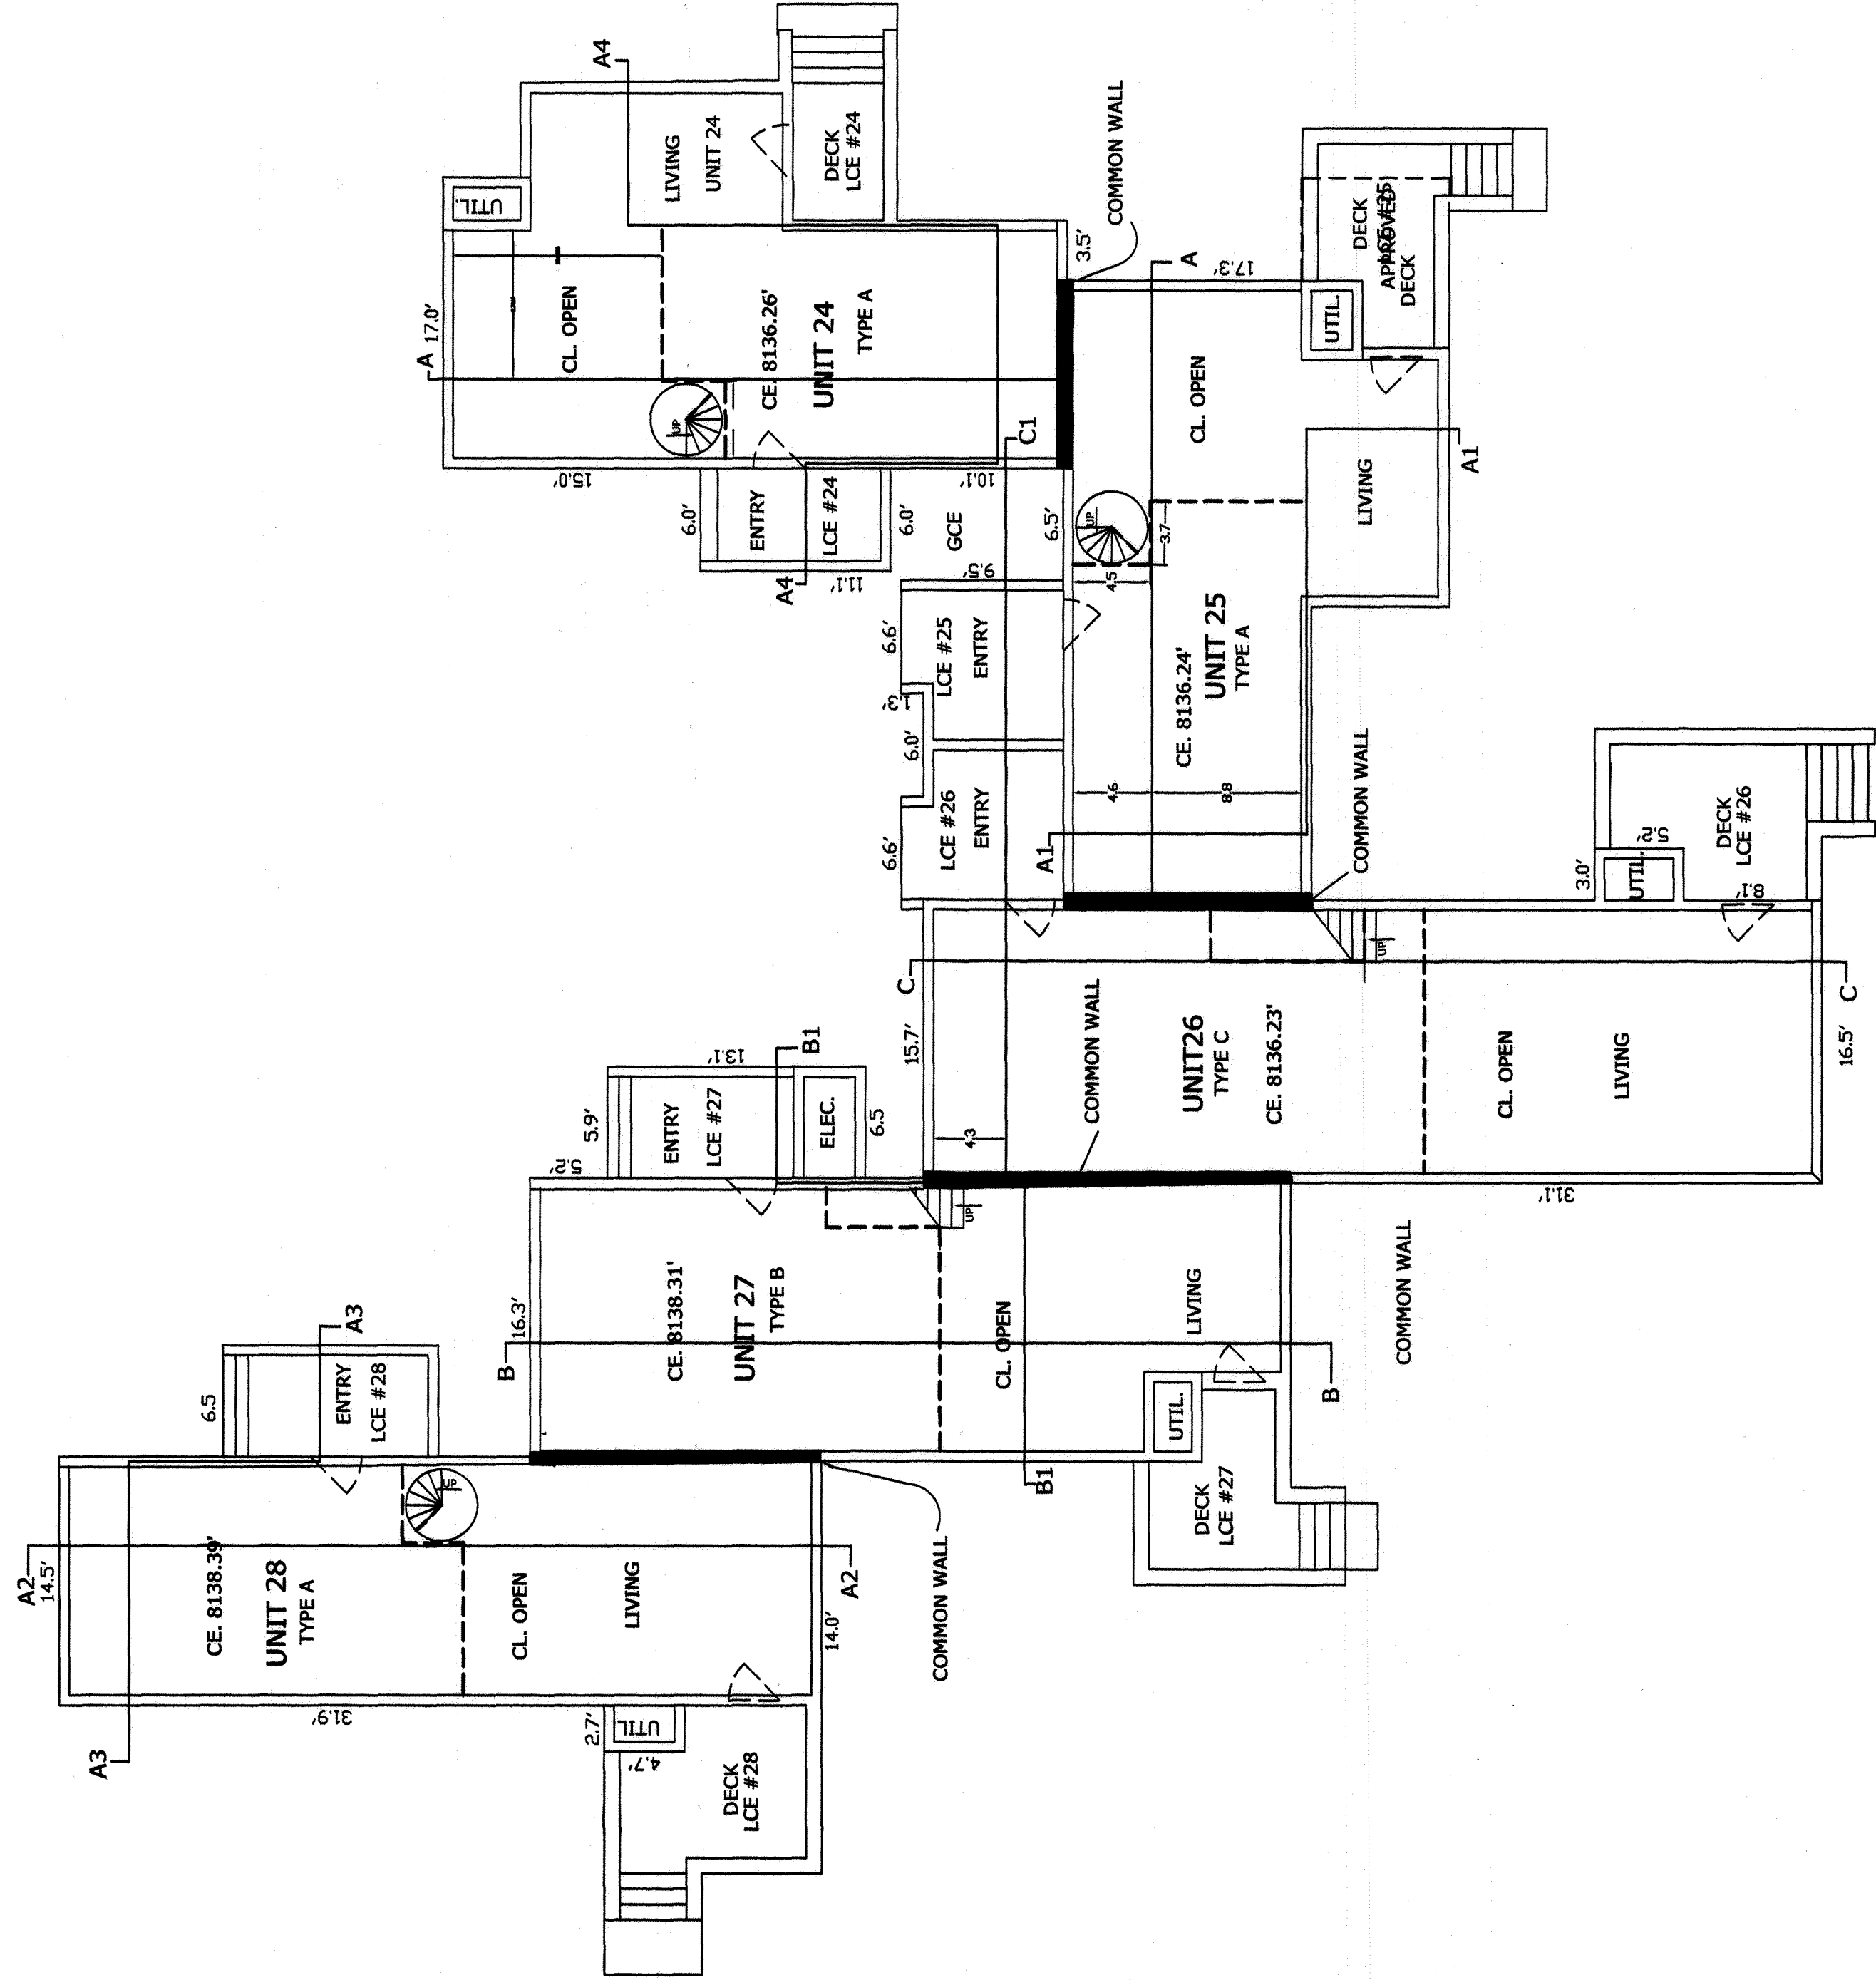


FIRST FLOOR LEVEL
SCALE $\frac{1}{8}'' = 1'-0''$

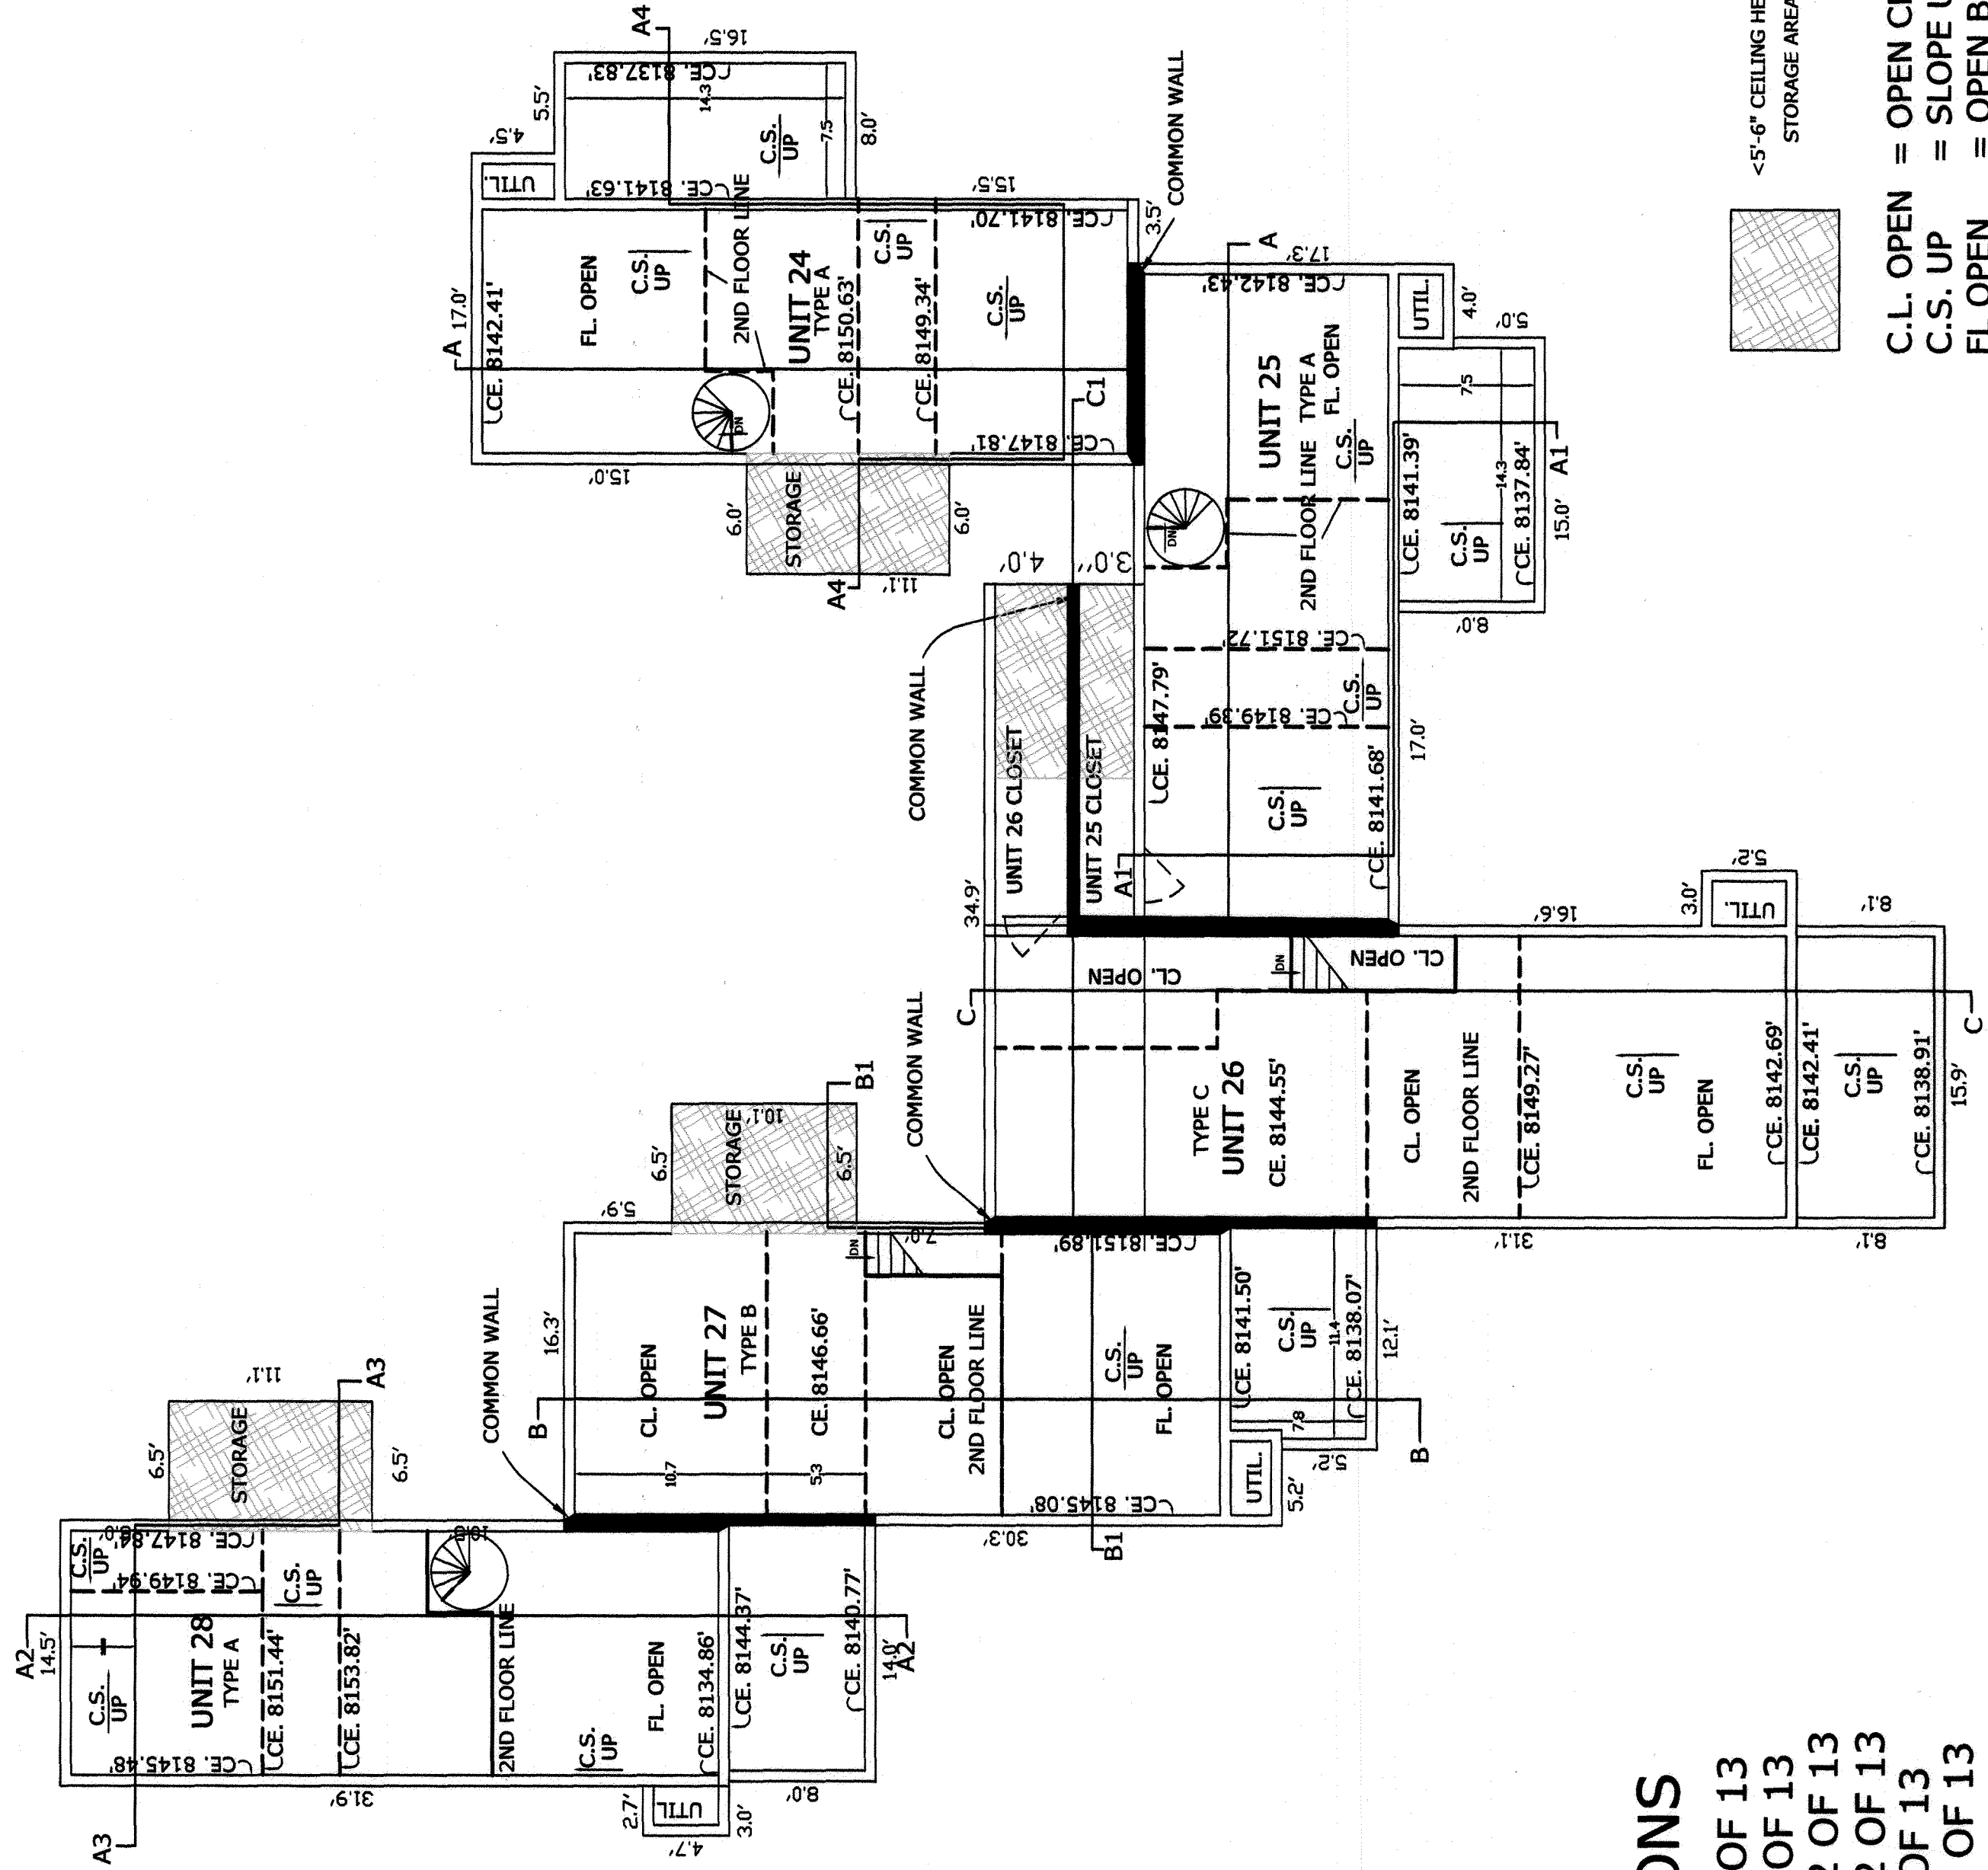

SECOND FLOOR LEVEL
SCALE $\frac{1}{8}'' = 1'-0''$

SECTIONS

- A SHEET 4 OF 13
- A-1 SHEET 4 OF 13
- A-2 SHEET 12 OF 13
- A-3 SHEET 12 OF 13
- A-4 SHEET 4 OF 13
- B SHEET 11 OF 13
- B-1 SHEET 11 OF 13
- C SHEET 11 OF 13
- C-1 SHEET 11 OF 13

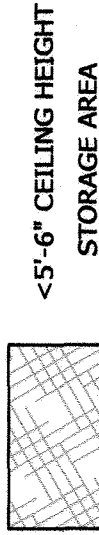

C.L. OPEN = OPEN CEIL.
C.S. UP = SLOPE UPWARD
FL OPEN = OPEN BELOW

FIRST AMENDED SUPPLEMENTAL CONDOMINIUM MAP- SNOWMASS VILLAS CONDOMINIUMS

SHEET 10 OF 13





HIRED GUN SURVEYING LTD.

P.O. BOX 9
SNOWMASS, COLORADO 81654
(970)923-2794

NOTICE: According to Colorado law you must commence any legal action based upon this survey within one year of the date of the certification shown hereon. In no event may any action based upon any defect in this survey be commenced more than ten years from the date of the certification shown hereon.

DATE SURVEYED: 5/1/08-6/23/12
DATE DRAFTED: 6/25/12
REVISED: 8/12/12
2/21/2013
DATA FILE NAME: 0105143
DRAWN BY: ty

B107 P20

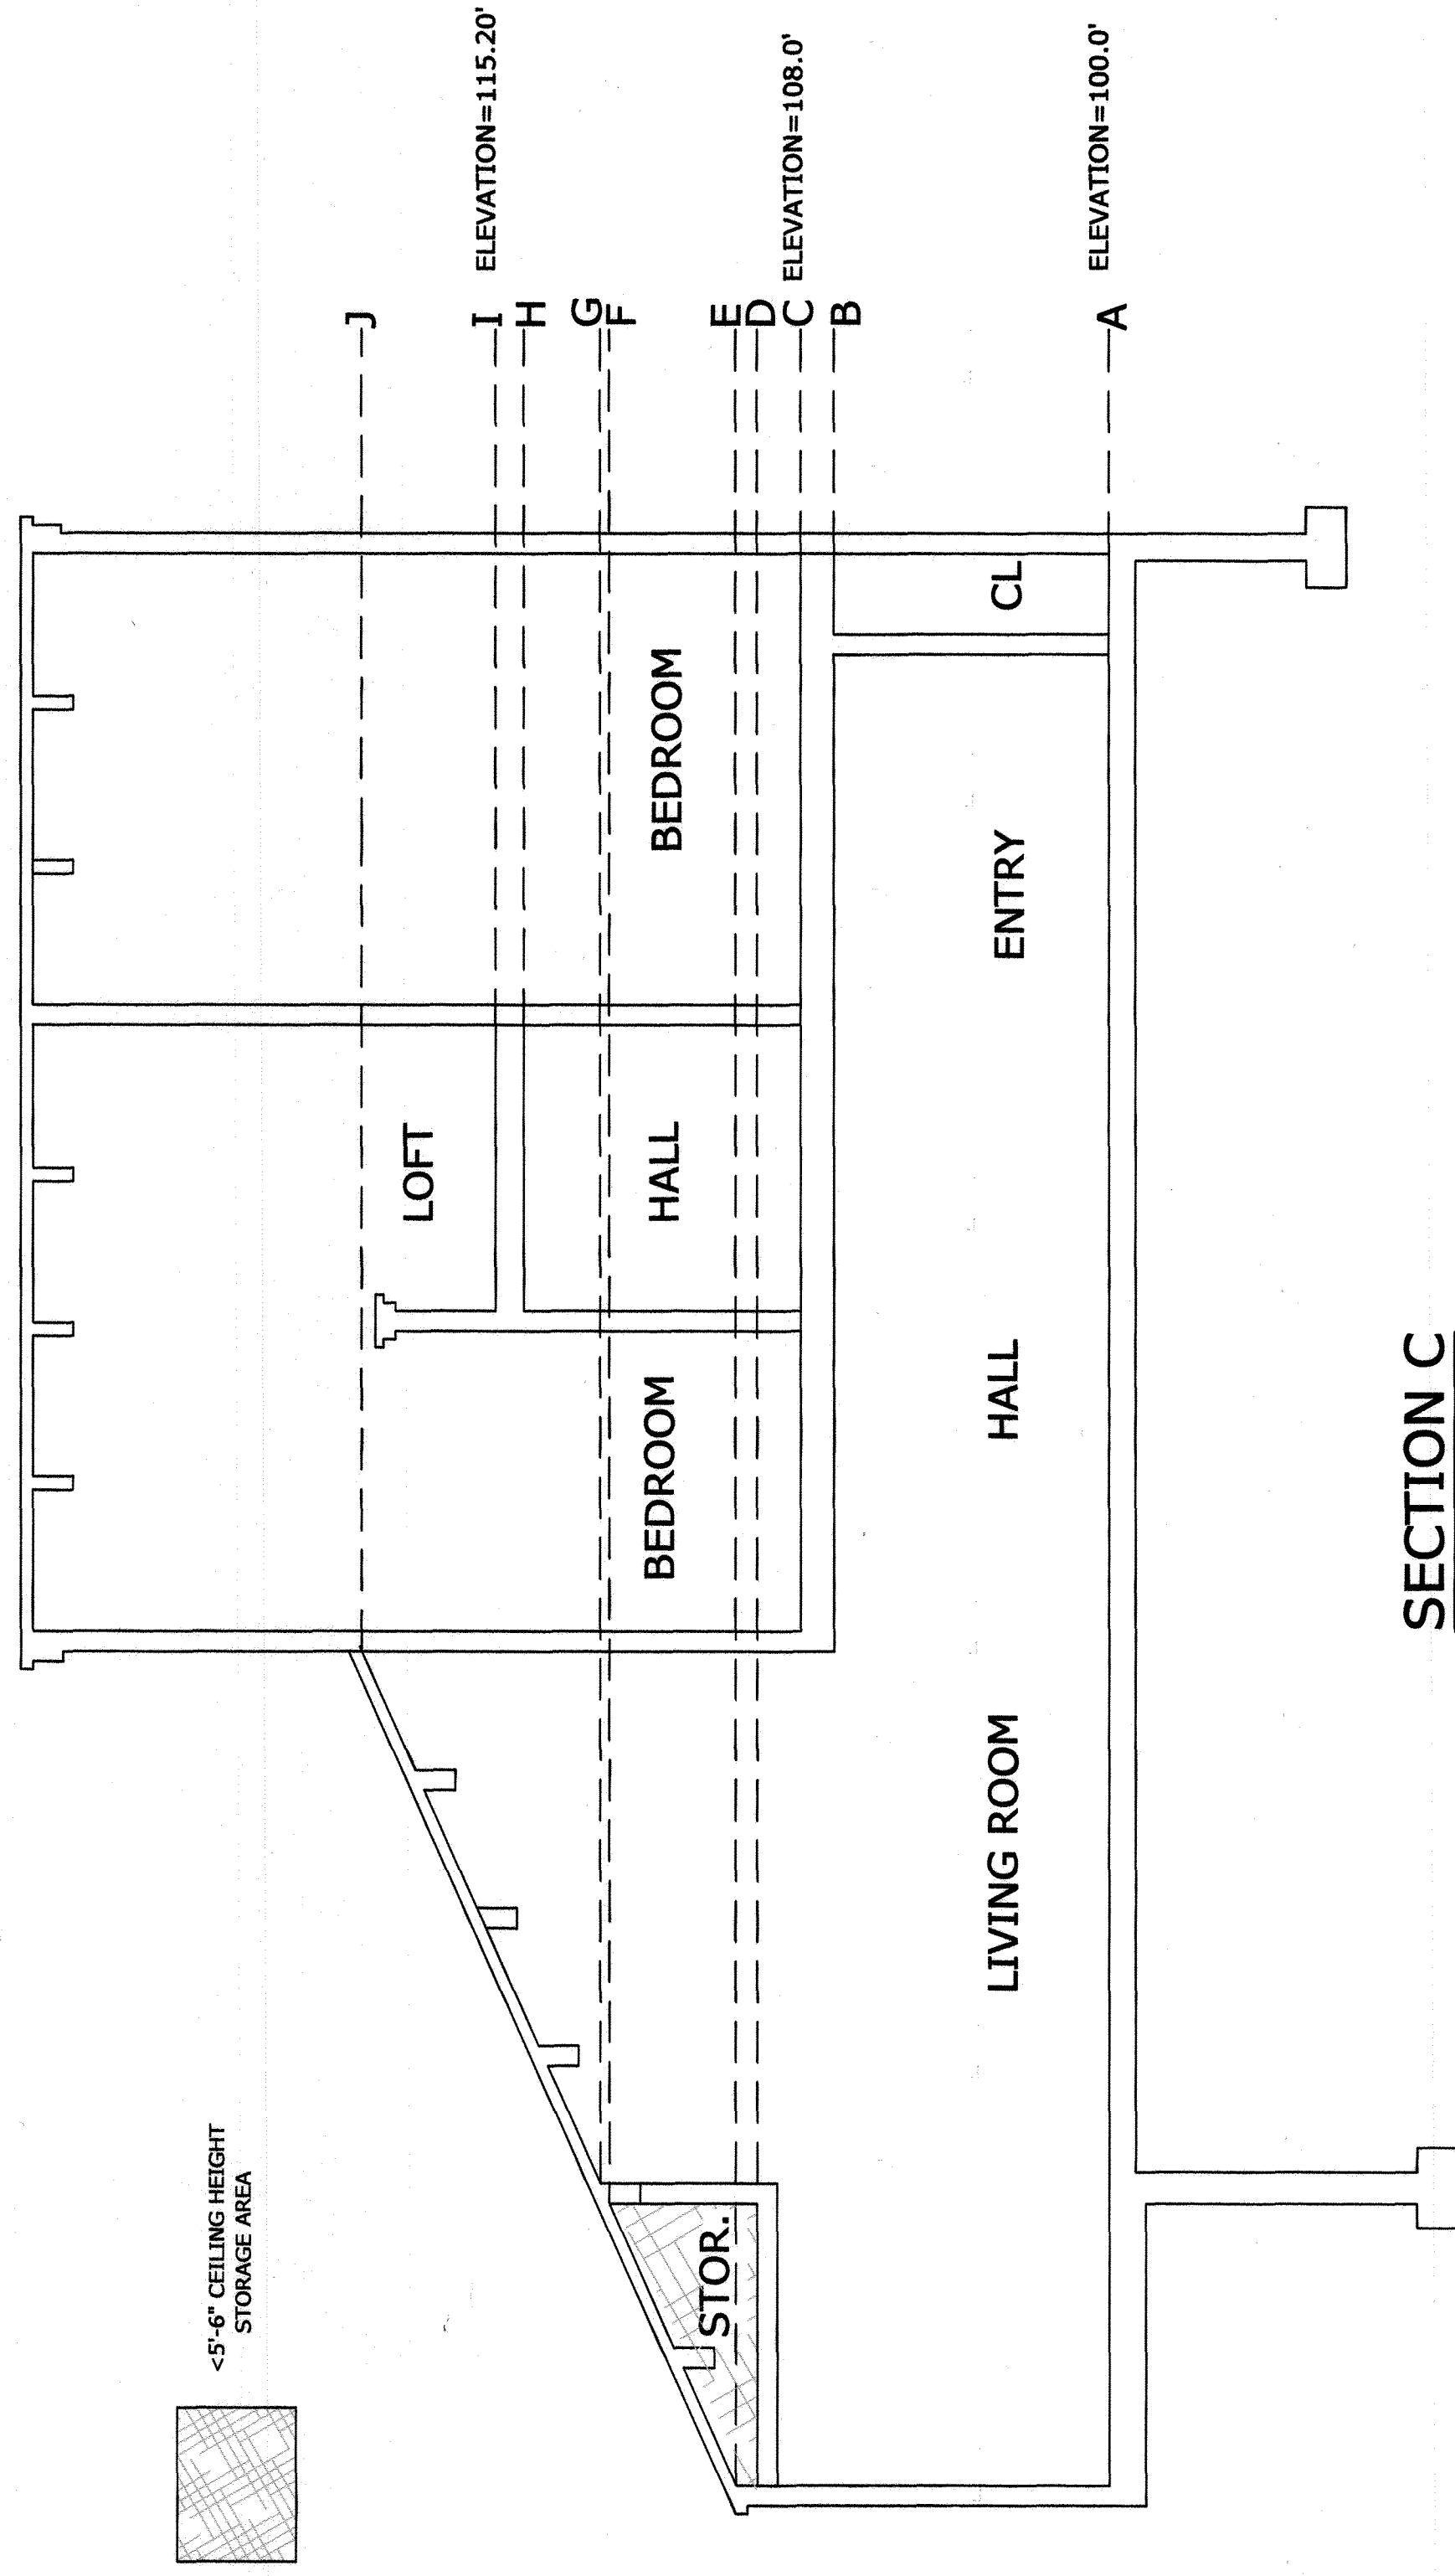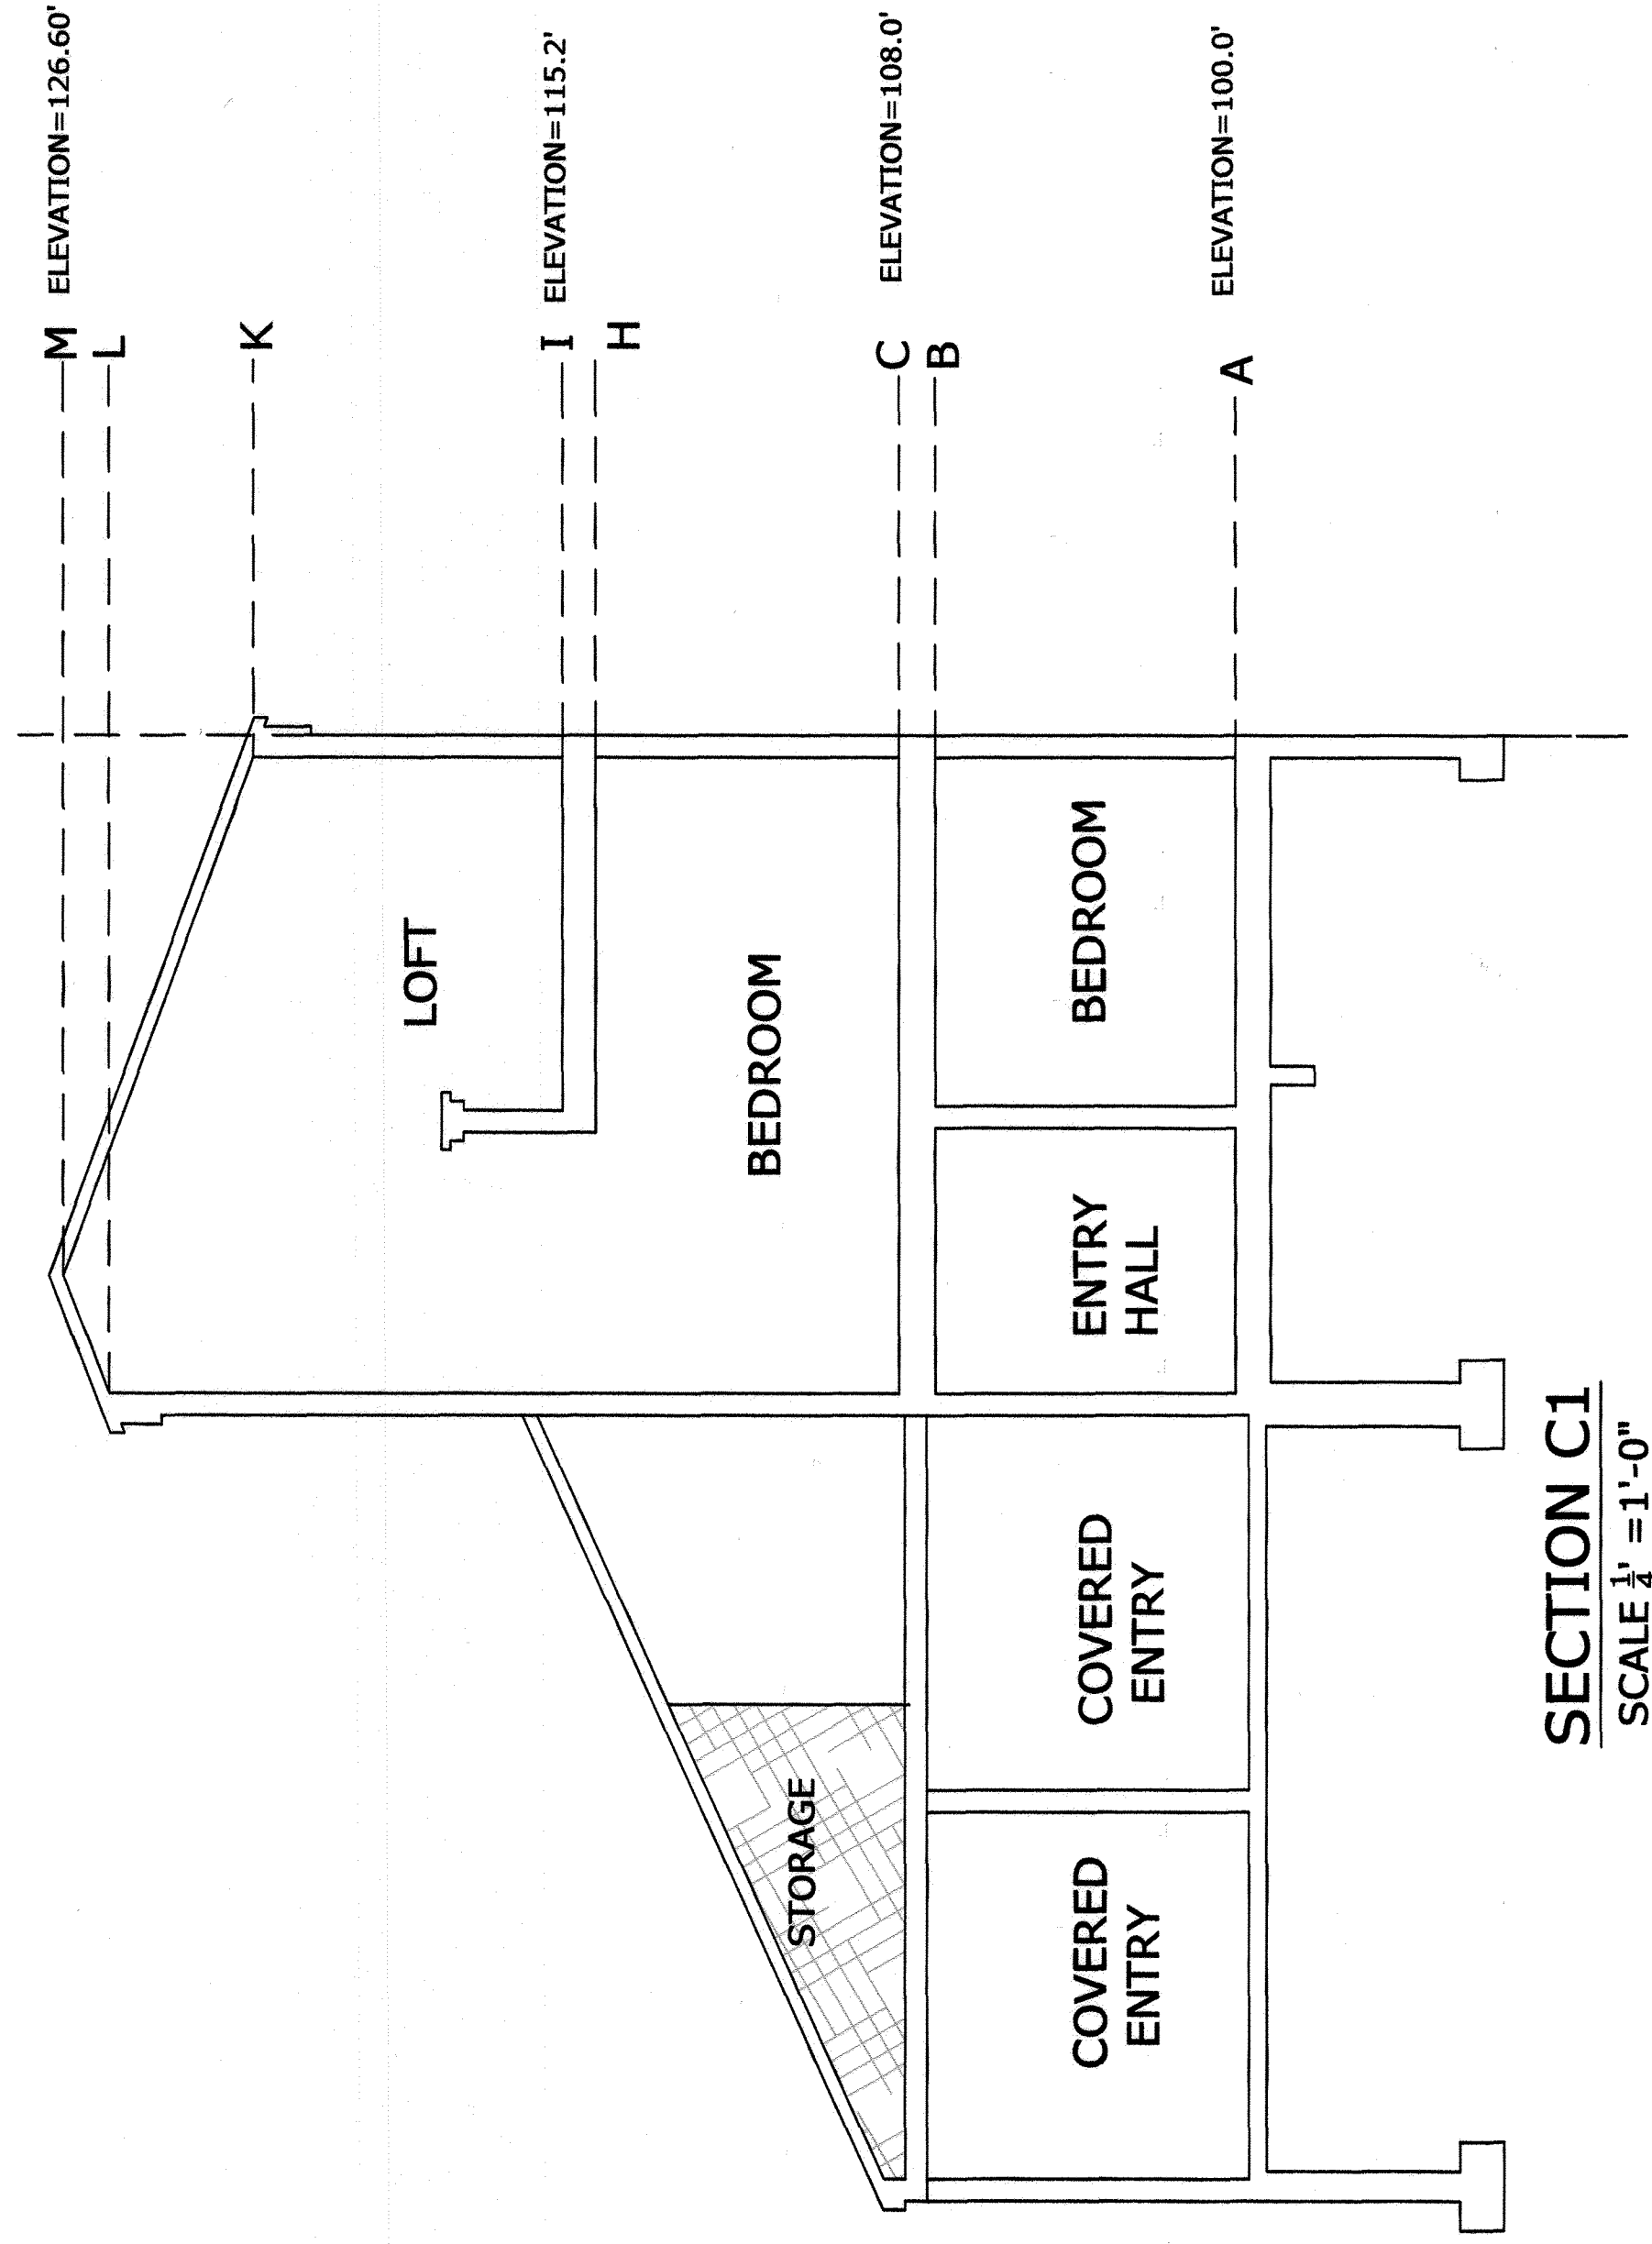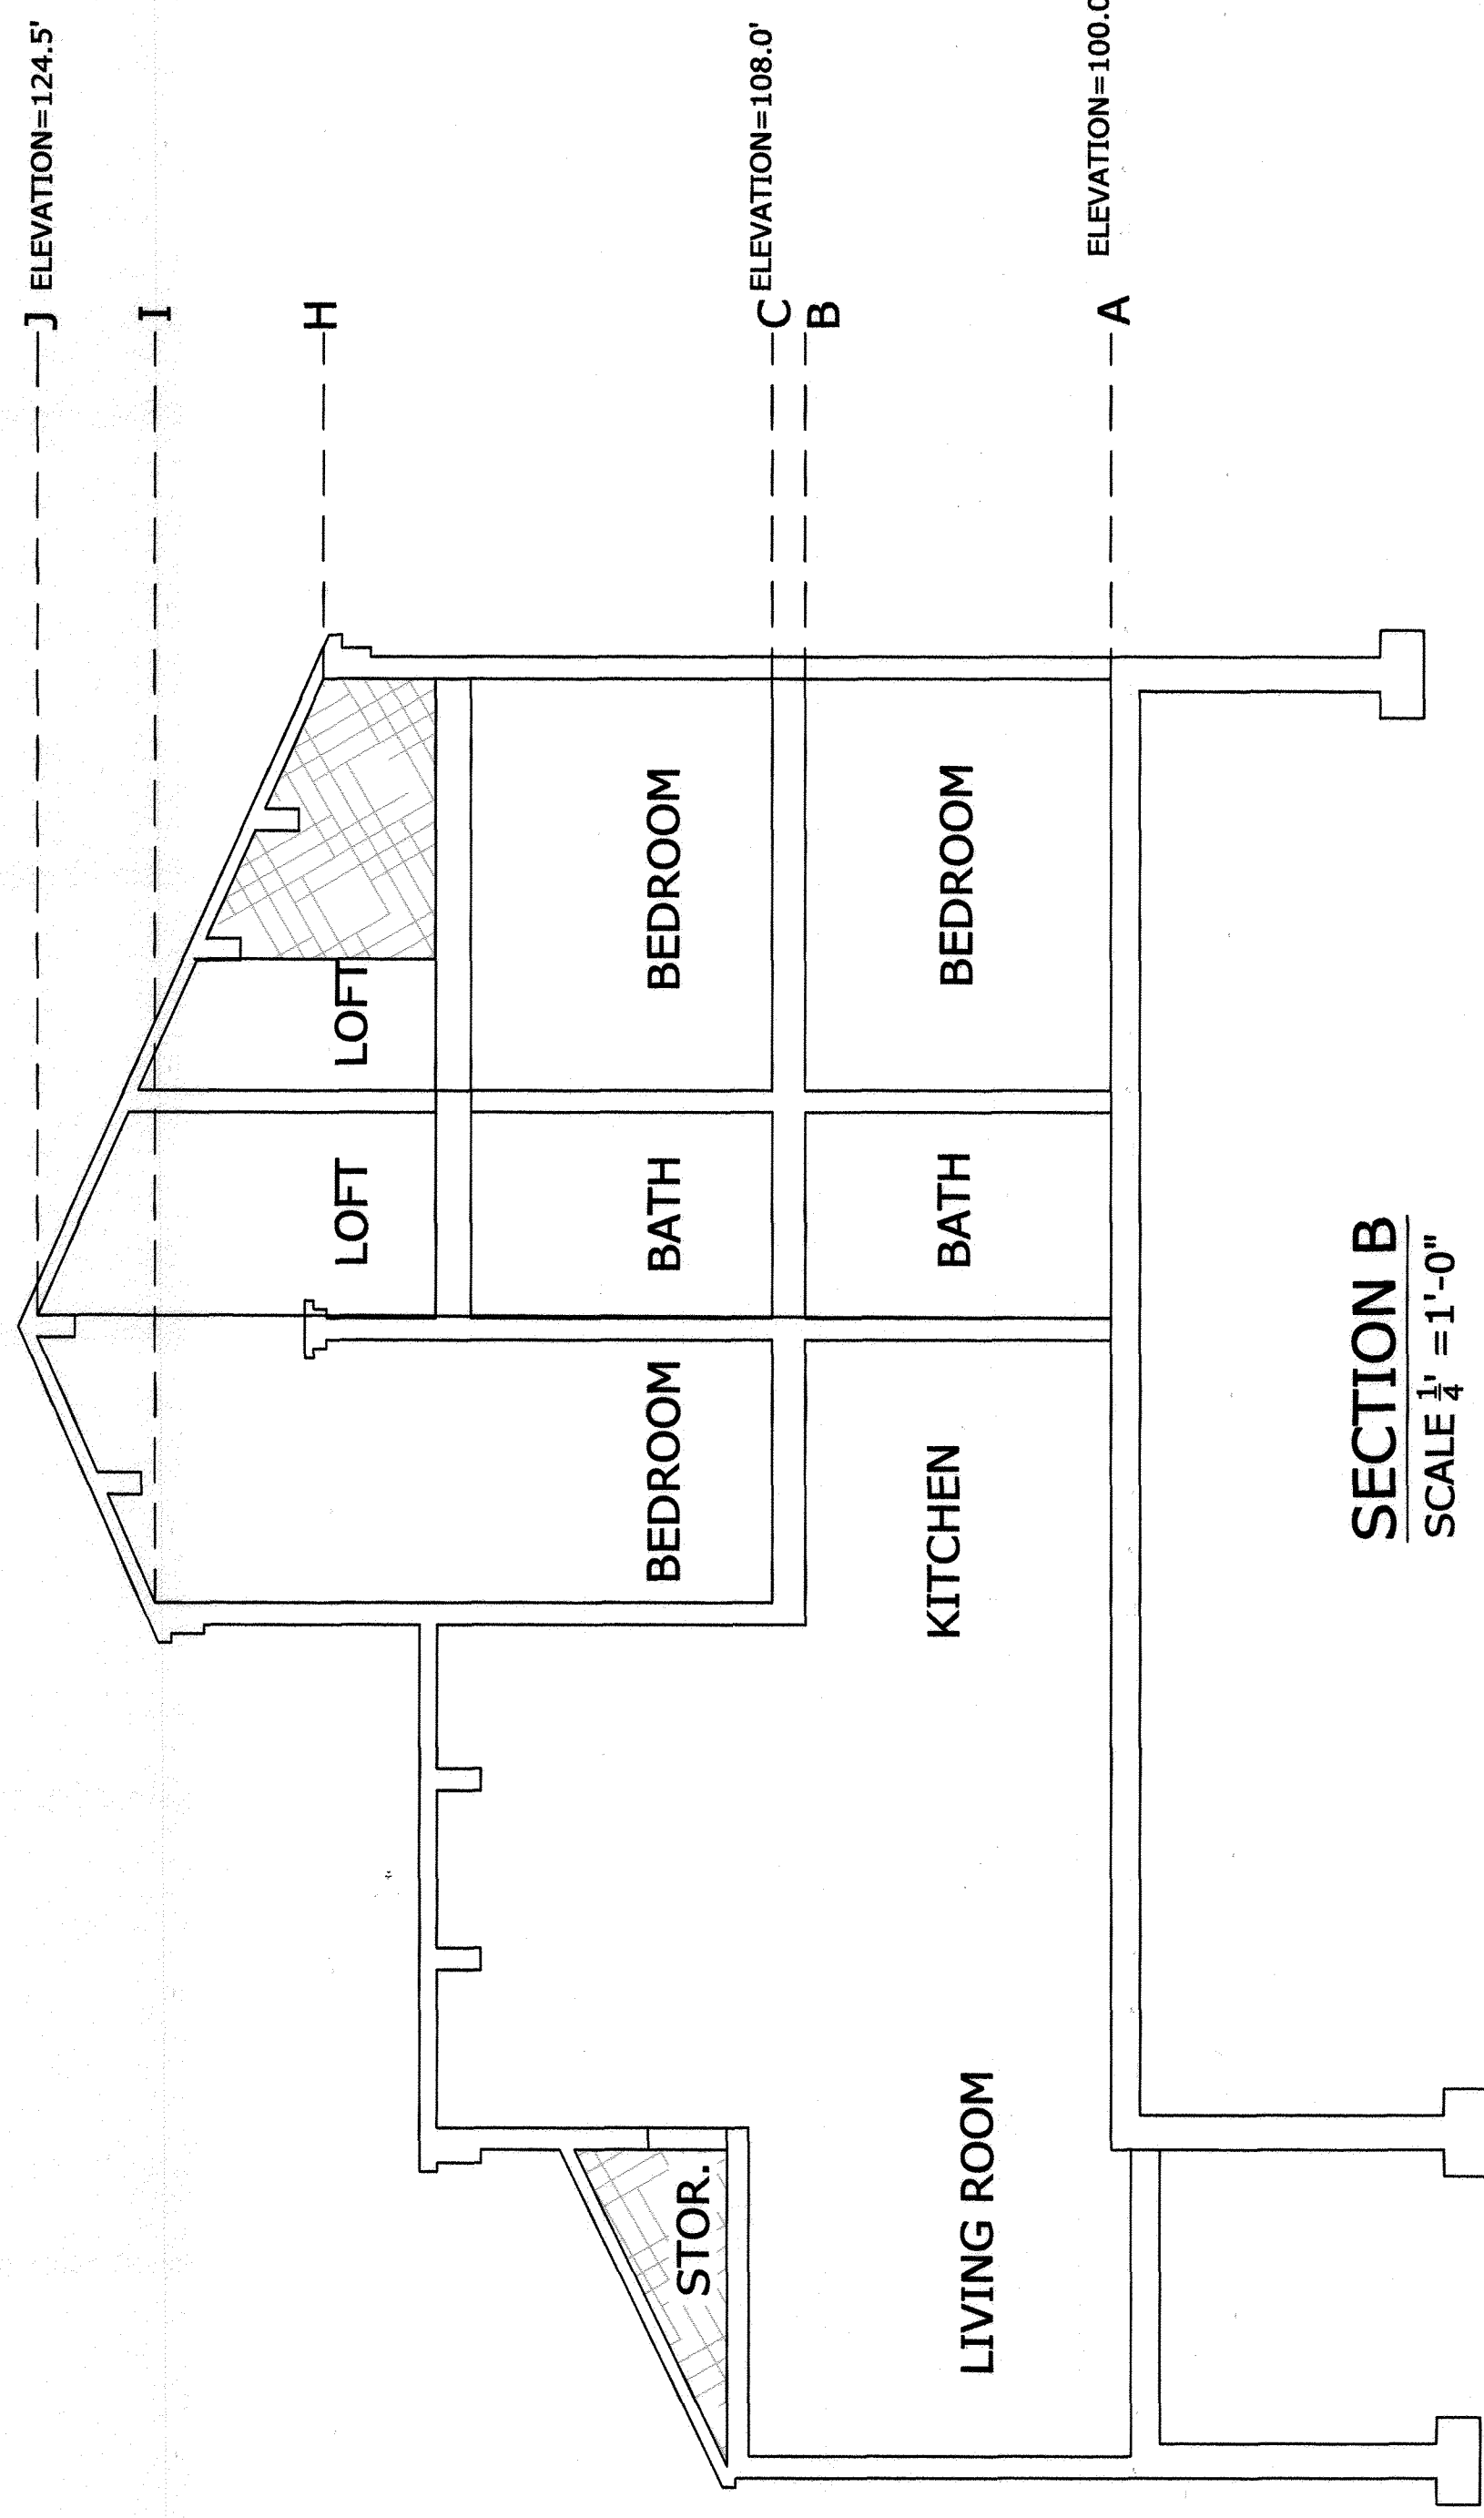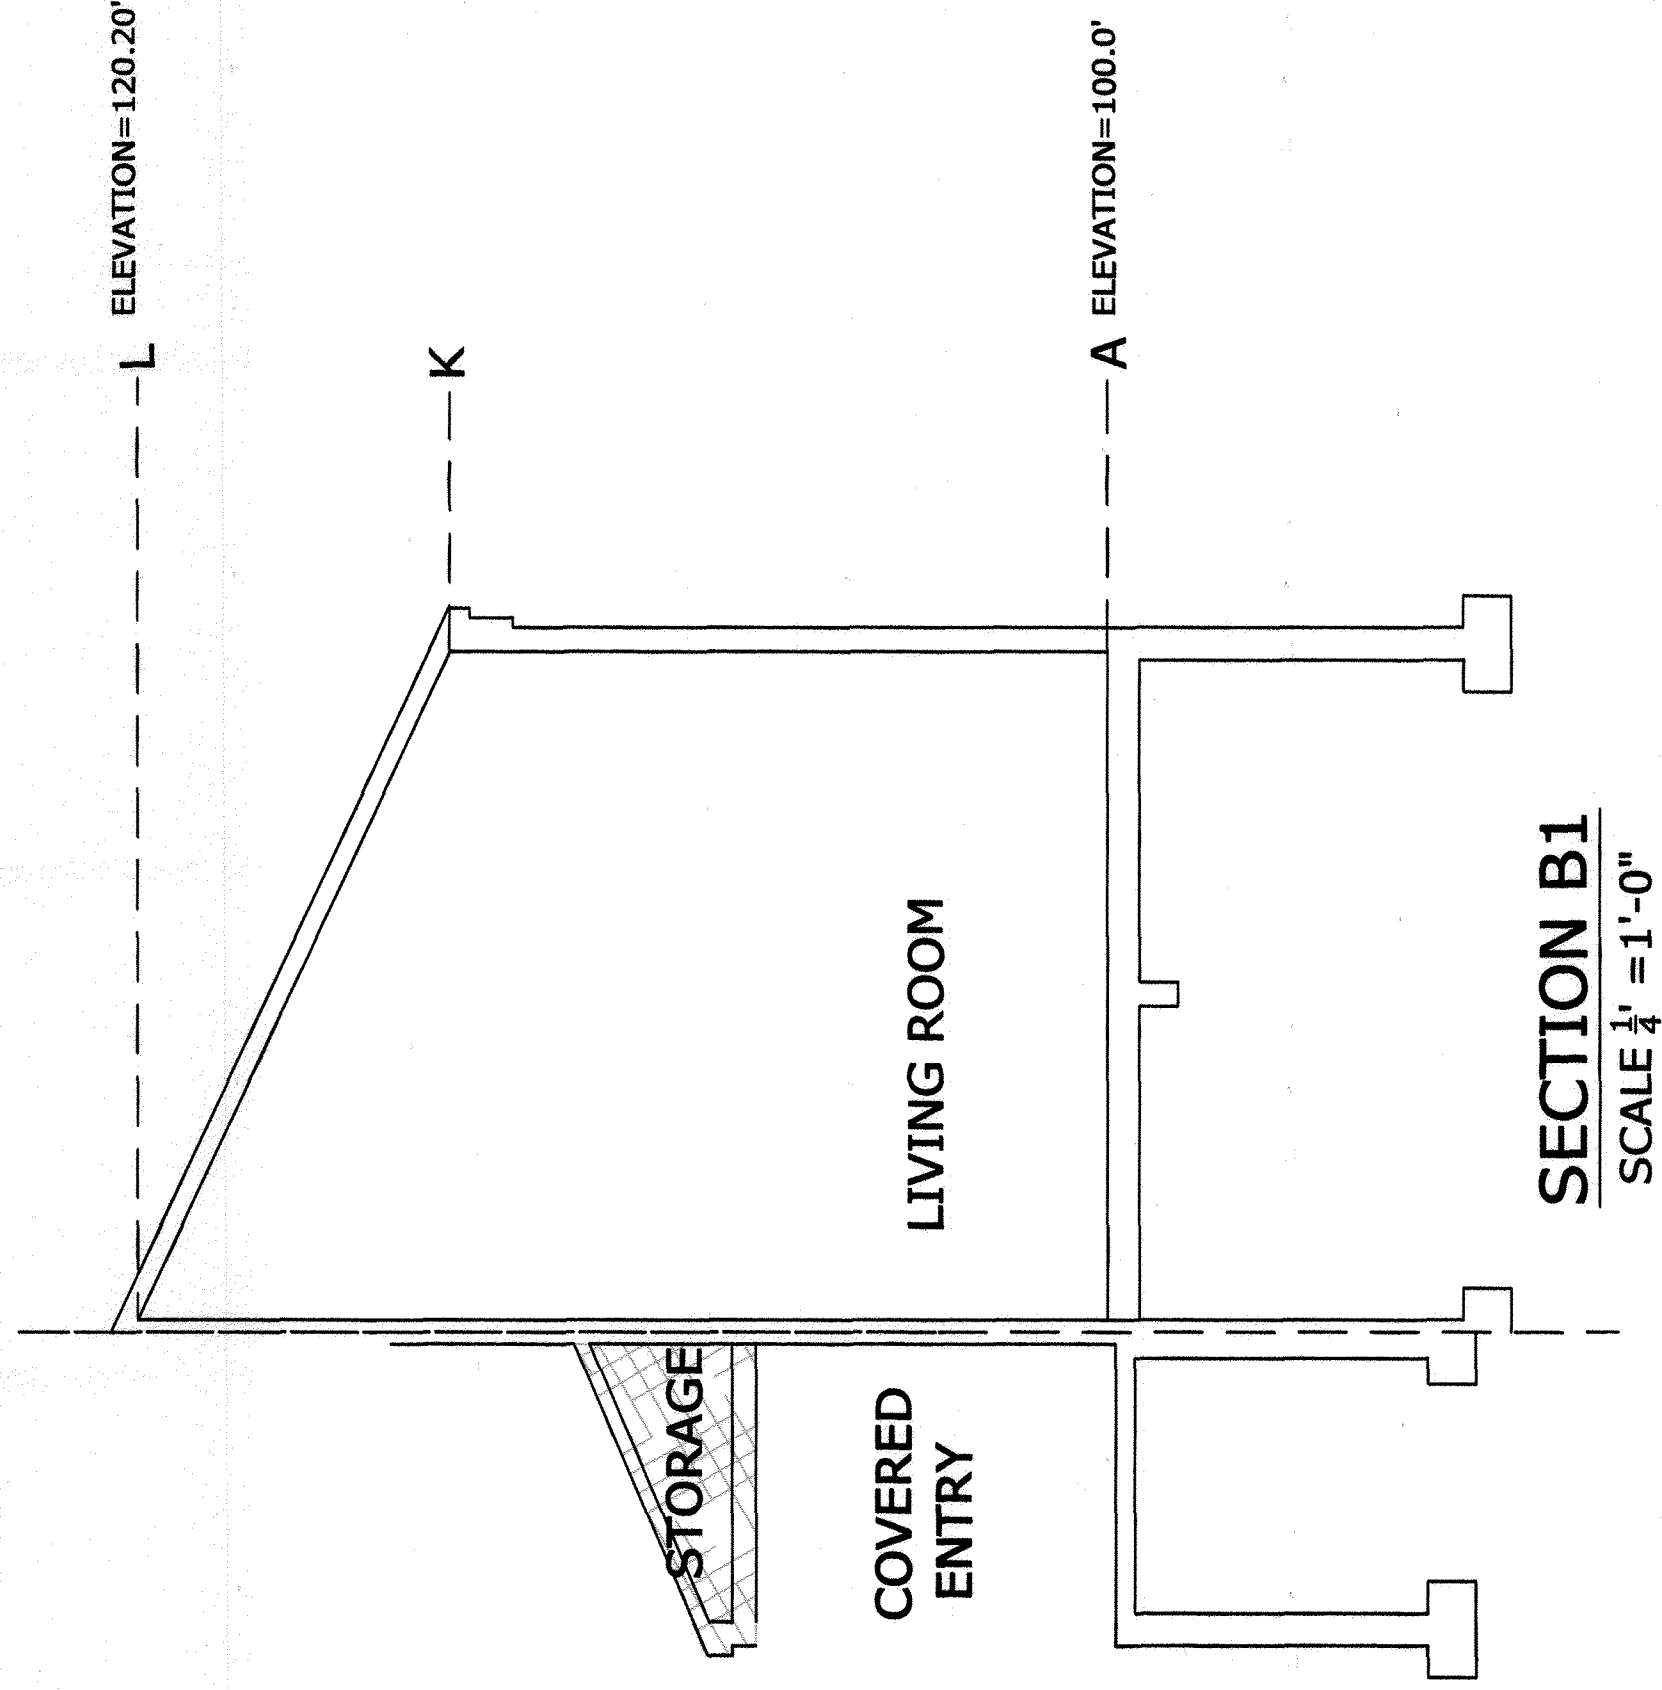

<5'-6" CEILING HEIGHT
STORAGE AREA

FIRST AMENDED SUPPLEMENTAL CONDOMINIUM MAP- SNOWMASS VILLAS CONDOMINIUMS
SHEET 11 OF 13

HIRED GUN SURVEYING LTD.


P.O. BOX 9
SNOWMASS, COLORADO 81654
(970)923-2794

NOTICE: According to Colorado law you must commence any legal action based upon any defect in this survey within three years after you first discover such defect. No claim for damages or compensation shall be commenced more than ten years from the date of the certification shown hereon.

DATE SURVEYED: 5/1/08-6/23/12
DATE DRAFTED: 6/25/12
REVISED: 8/12/12
2/21/2013

DATA FILE NAME: 0105143
DRAWN BY: ty

B107 P21

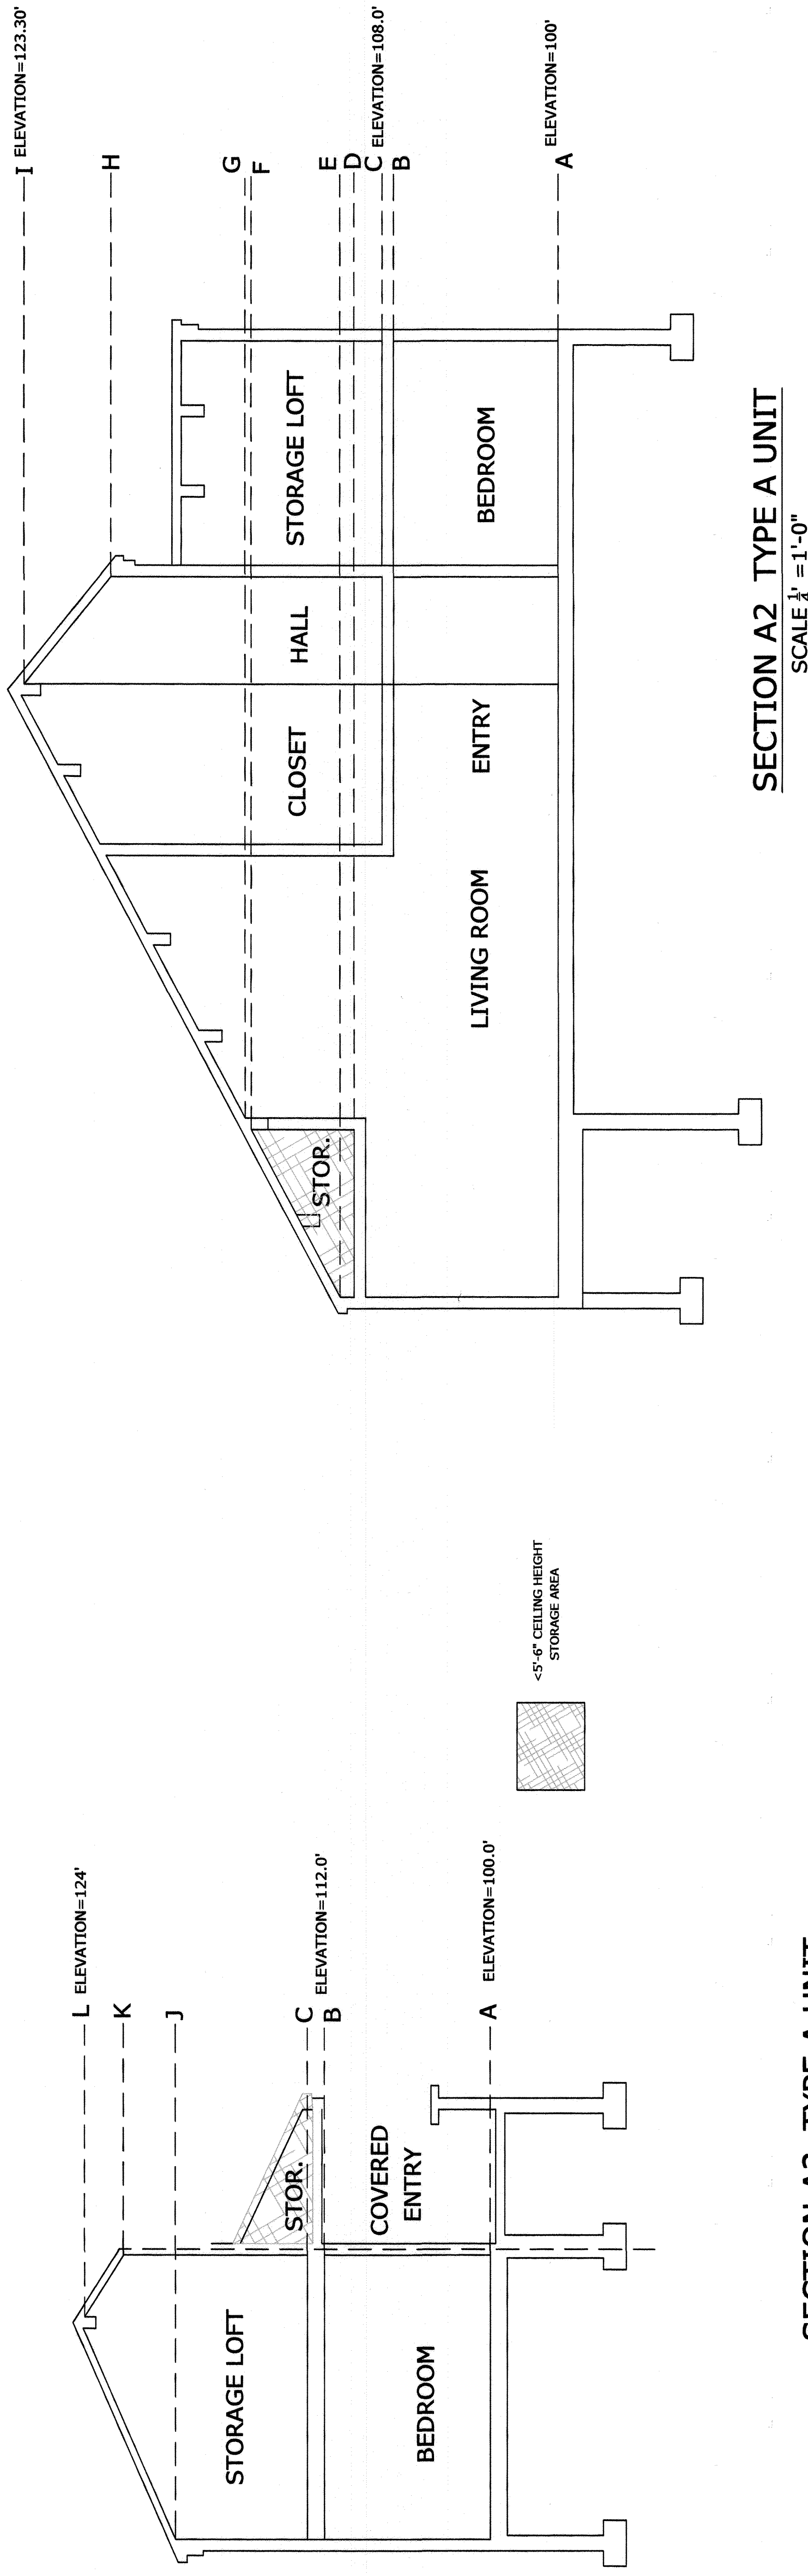

FIRST AMENDED SUPPLEMENTAL CONDOMINIUM MAP- SNOWMASS VILLAS CONDOMINIUMS

SHEET 12 OF 13

HIRED GUN SURVEYING LTD.

P.O. BOX 9
SNOWMASS, COLORADO 81654
(970)923-2794


DATA FILE NAME: 0105143
DRAWN BY: ty

DATE SURVEYED: 5/1/08-6/23/12
DATE DRAFTED: 6/25/12
REVISED: 8/12/12
2/21/2013




NOTICE: According to Colorado law you must commence any legal action based upon this survey within one year of the date of the certification shown hereon. In no event may any action based upon any defect in this survey be commenced more than ten years from the date of the certification shown hereon.

B107 P22

GARAGES

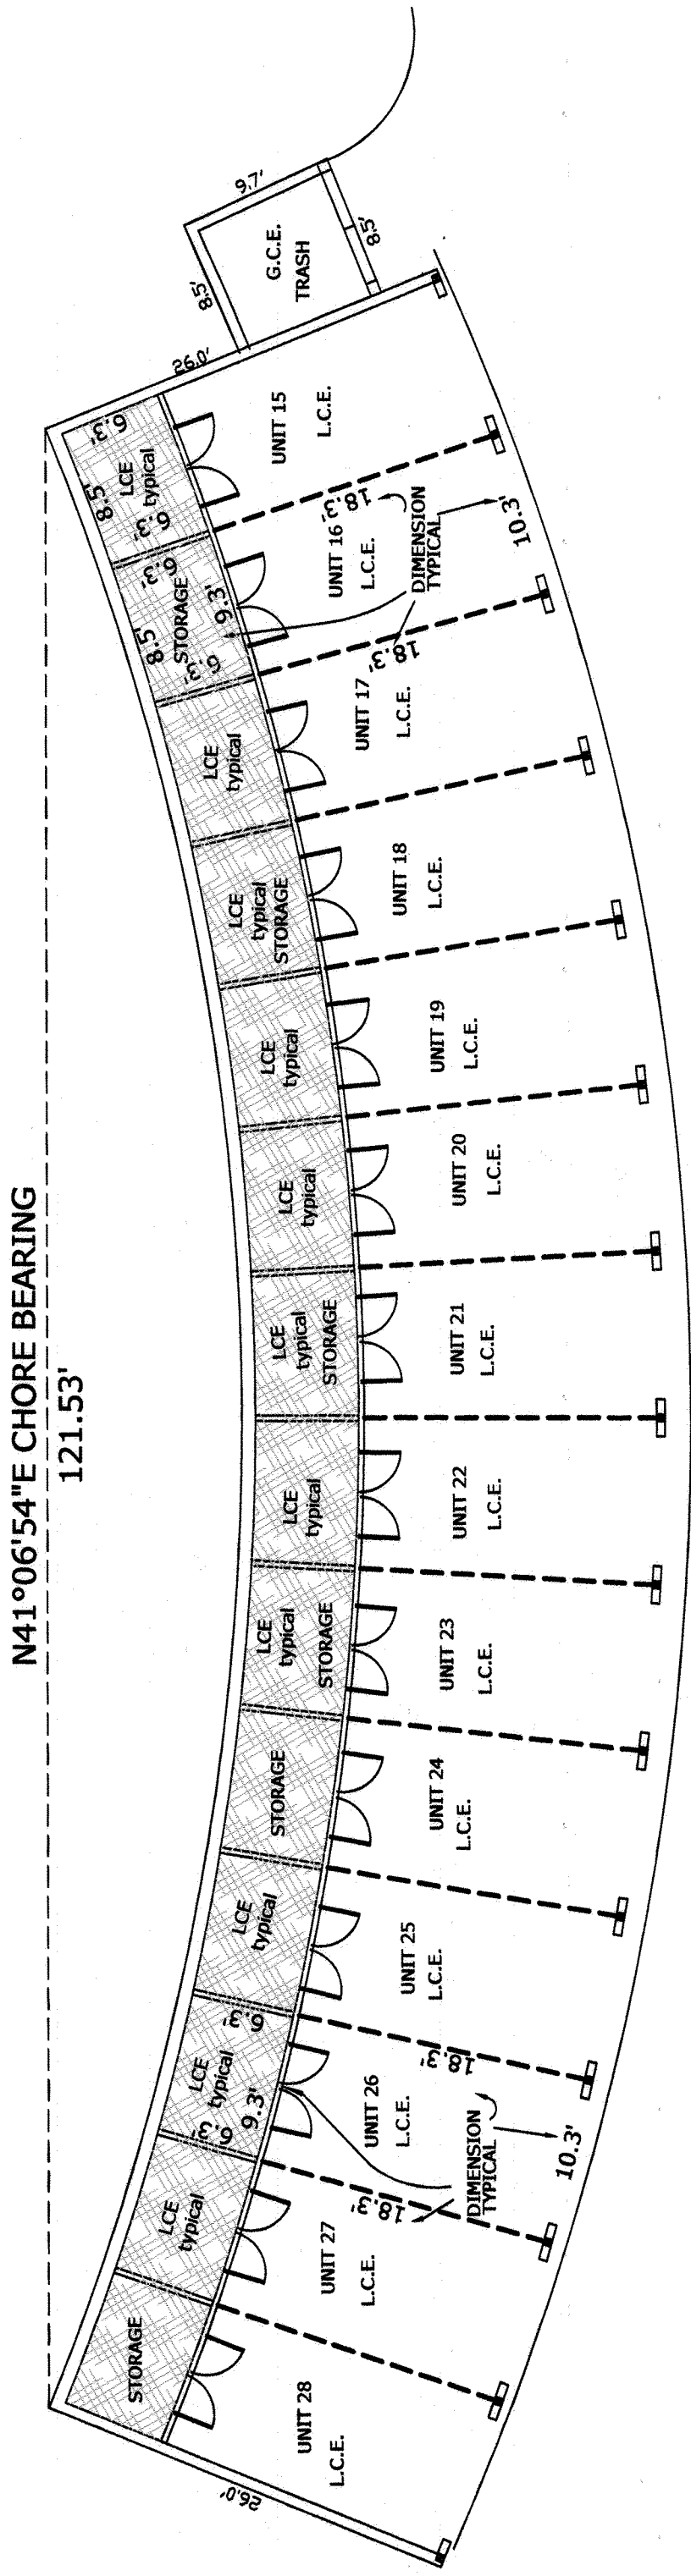


WEST GARAGE
SCALE 1" = 10'

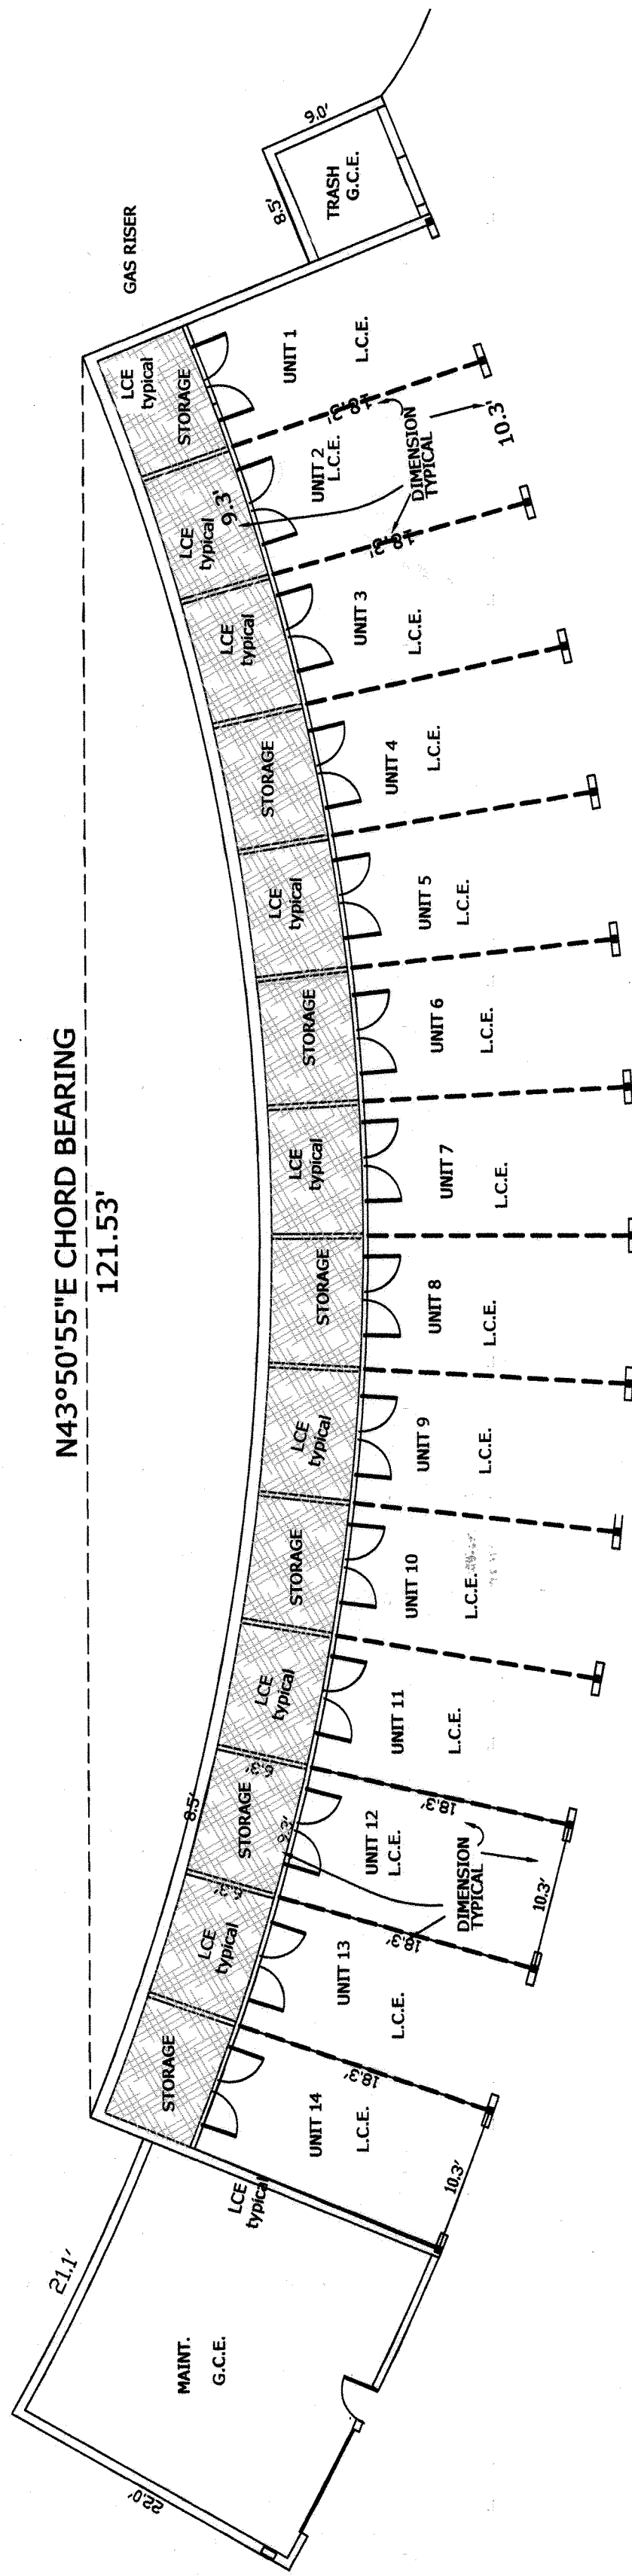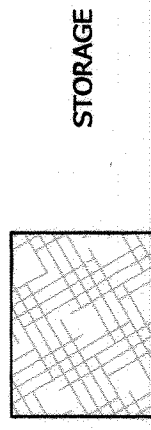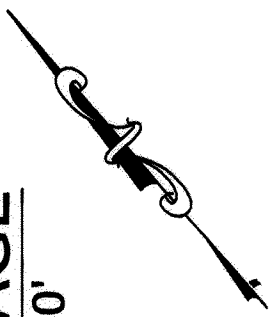

G.C.E. = GENERAL ELEMENT
L.C.E. = LIMITED COMMON ELEMENT

EAST GARAGE
SCALE 1" = 10'

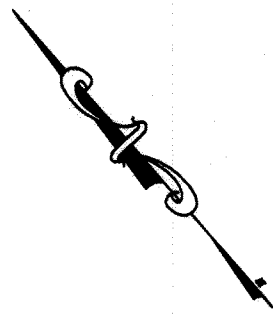

FIRST AMENDED SUPPLEMENTAL CONDOMINIUM MAP- SNOWMASS VILLAS CONDOMINIUMS

SHEET 13 OF 13

HIRED GUN SURVEYING LTD.

P.O. BOX 9
SNOWMASS, COLORADO 81654
(970)923-2794

NOTICE: According to Colorado law you must commence any legal action based upon any defect in this survey within three years after you first discover such defect. If you do not discover such defect within three years after the date of the certification shown hereon, you shall be deemed to have accepted the survey as correct.

DATE SURVEYED: 5/1/08-6/23/12
DATE DRAFTED: 6/25/12
REVISED: 6/29/12
2/21/2013

DATA FILE NAME: 0105143
DRAWN BY: ty