


IMPROVEMENT SURVEY PLAT
1650 MCLAIN FLATS ROAD
SECTION 27, TOWNSHIP SOUTH, RANGE 85 WEST 6TH P.M.
PITKIN COUNTY, COLORADO

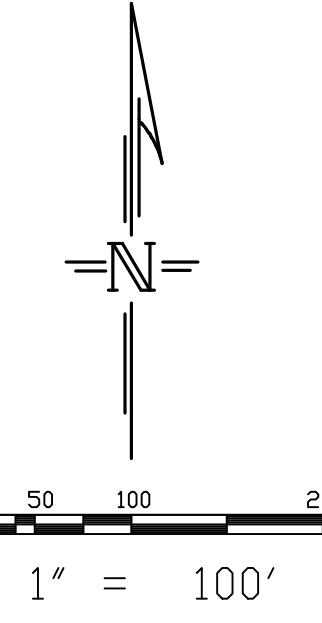

LEGEND

●	INDICATES FOUND MONUMENT AS DESCRIBED.
RPC	1 1/4" RED PLASTIC CAP ON #5 REBAR
YPC	1 1/4" YELLOW PLASTIC CAP ON #5 REBAR
ALC	1 1/4" ALUMINUM CAP ON #5 REBAR
(A)	ABOVE GRADE
(G)	AT GRADE
(B)	BELLOW GRADE
⑤	SEPTIC LID
⑥	GAS VALVE
⑦	BURIED PROPANE TANK
⑧	WATER MANHOLE
⑨	CURB STOP
GM	GAS METER
M	MECHANICAL PAD
(R)	RECORD
(F)	FIELD
①	TELEPHONE RISER
□	ELECTRIC TRANSFORMER
EM	ELECTRIC METER
—	FENCE LINE
RO	ROOF OVERHANG
○	POWER POLE
—OL—	OVERHEAD UTILITY LINE

NOTES

1) LEGAL DESCRIPTION:
A TRACT OF LAND IN LOTS 9 AND 15, SECTION 27, TOWNSHIP 9 SOUTH, RANGE 85 WEST OF THE 6TH PRINCIPAL MERIDIAN DESCRIBED AS FOLLOWS:

BEGINNING AT A POINT ON THE WESTERLY LINE OF COUNTY ROAD WHENCE THE EAST ONE-QUARTER CORNER OF SAID SECTION 27 BEARS NORTH 89 DEGREES 39 MINUTES 20 SECONDS EAST, 1,730.93 FEET; THENCE NORTH 17 DEGREES 37 MINUTES WEST, 69.30 FEET ALONG THE WESTERLY LINE OF COUNTY ROAD; THENCE NORTH 18 DEGREES 31 MINUTES WEST, 530.70 FEET ALONG THE WESTERLY LINE OF COUNTY ROAD TO THE NORTH LINE OF SAID LOT 9; THENCE SOUTH 89 DEGREES 46 MINUTES WEST, 480.41 FEET ALONG THE NORTH LINE OF SAID LOT 9 TO THE NORTHWEST CORNER OF SAID LOT 9; THENCE SOUTH 78.05 FEET ALONG THE WESTERLY LINE OF LOTS 9 AND 15; THENCE NORTH 72 DEGREES 23 MINUTES 23 SECONDS EAST, 702.89 FEET TO THE POINT OF BEGINNING, ACCORDING TO THE PLAT OF WEINGLASS/MOORE LOT LINE ADJUSTMENT RECORDED MAY 8, 2021 AS RECEIPT NO. 588848, COUNTY OF PITKIN, STATE OF COLORADO.

TRACT 2:
A PARCEL OF LAND BEING LOCATED IN SECTION 27, TOWNSHIP 9 SOUTH, RANGE 85 WEST OF THE 6TH PRINCIPAL MERIDIAN. SAID PARCEL IS MORE FULLY DESCRIBED AS FOLLOWS:

COMMENCING AT A POINT WHENCE THE EAST 1/4 CORNER OF SAID SECTION 27 BEARS NORTH 89 DEGREES 39 MINUTES 20 SECONDS EAST, 1,730.93 FEET; THENCE SOUTH 72 DEGREES 23 MINUTES WEST, 23 MINUTES WEST, 702.89 FEET TO THE TRUE POINT OF BEGINNING; THENCE SOUTH 71 DEGREES 48 MINUTES 00 SECONDS WEST, 63.02 FEET; THENCE SOUTH 66 DEGREES 50 MINUTES 35 SECONDS WEST, 10.03 FEET; THENCE SOUTH 77 DEGREES 50 MINUTES 35 SECONDS WEST, 9.71 FEET; THENCE SOUTH 72 DEGREES 23 MINUTES 40 SECONDS WEST, 19.69 FEET; THENCE NORTH 18 DEGREES 55 MINUTES 00 SECONDS WEST, 48.61 FEET; THENCE NORTH 4 DEGREES 37 MINUTES 30 SECONDS WEST, 189.95 FEET; THENCE NORTH 01 DEGREE 20 MINUTES 05 FEET EAST, 179.60 FEET; THENCE NORTH 25 DEGREES 43 MINUTES 20 SECONDS EAST, 101.51 FEET; THENCE NORTH 20 DEGREES 31 MINUTES 05 SECONDS EAST, 10.34 FEET; THENCE NORTH 03 DEGREES 41 MINUTES 55 SECONDS WEST, 58.35 FEET; THENCE NORTH 12 DEGREES 43 MINUTES 40 SECONDS WEST, 201.21 FEET; THENCE 74.56 FEET FEET AROUND A CURVE TO THE RIGHT HAVING A RADIUS OF 60.00 FEET (THE CHORD OF WHICH BEARS NORTH 54 DEGREES 09 MINUTES 56 SECONDS EAST, 69.86 FEET); THENCE NORTH 30 DEGREES 18 MINUTES 19 SECONDS WEST, 314.98 FEET; THENCE NORTH 27 DEGREES 41 MINUTES 40 SECONDS WEST, 175.16 FEET; THENCE NORTH 31 DEGREES 01 MINUTES 30 SECONDS WEST, 242.82 FEET; THENCE NORTH 68 DEGREES 17 MINUTES 30 SECONDS EAST, 353.85 FEET; THENCE SOUTH 22 DEGREES 34 MINUTES 59 SECONDS EAST 365.15 FEET; THENCE SOUTH 22 DEGREES 13 MINUTES 47 SECONDS EAST, 430.28 FEET; THENCE 126.05 FEET FEET AROUND A CURVE HAVING A RADIUS OF 4,055.00 FEET (THE CHORD OF WHICH BEARS SOUTH 21 DEGREES 41 MINUTES 33 SECONDS EAST, 126.05 FEET); THENCE SOUTH 89 DEGREES 46 MINUTES WEST, 467.84 FEET; THENCE SOUTH 78.05 FEET TO THE TRUE POINT OF BEGINNING, ACCORDING TO THE PLAT OF WEINGLASS/MOORE LOT LINE ADJUSTMENT RECORDED MAY 8, 2021 AS RECEIPT NO. 588848, COUNTY OF PITKIN, STATE OF COLORADO.

2) BASIS OF BEARING:
A BEARING OF S 18° 31' 00" W. BETWEEN A FOUND #5 REBAR NO CAP AT THE N.E. PROPERTY CORNER OF PARCEL 1 AND A FOUND #5 REBAR AND 1 1/4" ALC BLANK AT THE EASTERLY PROPERTY CORNER OF PARCEL 1. BEARINGS BASED ON THE EAST LINE OF PARCEL 1 ACCORDING TO THE PLAT OF WEINGLASS/MOORE LOT LINE ADJUSTMENT RECORDED MAY 8, 2021 AS RECEIPT NO. 588848

3) THIS SURVEY DOES NOT CONSTITUTE A TITLE SEARCH BY THIS SURVEYOR. TITLE INFORMATION RELIED UPON FOR THE PREPARATION OF THIS SURVEY FURNISHED BY FIDELITY NATIONAL TITLE INSURANCE COMPANY, COMMITMENT NO. ATE-2021-44, DATED 10/07/2021. IF AN EXCEPTION IS NOT SHOWN HEREON, IT EITHER DOES NOT AFFECT THE PARCEL, NOT A SURVEY MATTER OR IS NOT PLOTTABLE.



4) UNIT OF MEASUREMENT FOR THIS SURVEY IS THE U.S. SURVEY FOOT.

5) POSTED ADDRESS IS 1650 MCLAIN FLATS RD, ASPEN, CO 81611.

6) APPROXIMATE LOCATION OF 10.0' WIDE HOLY CROSS UNDERGROUND EASEMENT AS DEPICTED IN RECEIPT NO. 415420.

LINE	BEARING	DISTANCE
L1	N 17° 37' 00" W	69.30'
L2	S 71° 48' 00" W	63.02'
L3	S 66° 50' 35" W	10.03'
L4	S 77° 50' 35" W	9.71'
L5	S 72° 23' 00" W	19.69'
L6	N 25° 43' 20" E	48.61'
L7	N 25° 43' 20" E	101.51'
L8	N 03° 41' 55" E	58.35'
L9	S 18° 31' 00" E	530.50'
L10	S 18° 02' 24" E	69.38'
L11	S 72° 07' 51" W	695.24'
L12	S 74° 03' 05" W	71.60'
L13	S 76° 56' 12" W	9.72'
L14	S 76° 59' 46" W	9.72'
L15	S 72° 28' 07" W	19.66'
L16	N 18° 37' 00" W	48.58'
L17	N 04° 38' 13" W	189.93'
L18	N 01° 21' 47" E	179.63'
L19	N 01° 21' 47" E	114.24'
L20	N 02° 30' 32" W	58.30'
L21	N 12° 42' 47" W	201.89'
L22	N 54° 22' 56" E	70.65'
L23	N 30° 24' 20" W	314.92'
L24	N 27° 40' 41" W	174.93'
L25	N 31° 03' 12" W	242.73'
L26	N 68° 18' 56" E	594.68'
L27	S 22° 14' 56" E	130.73'
L28	S 22° 14' 56" E	430.73'
L29	S 21° 23' 15" E	125.44'
L30	S 87° 15' 33" E	12.68'


CURVE	RADIUS	ARC LENGTH	CHORD LENGTH	CHORD BEARING	DELTA ANGLE
C1	60.00	74.57	69.86	S 54° 09' 48" W	71° 12' 23"
C2	4055.00	126.05	126.04	N 21° 41' 25" W	1° 46' 52"

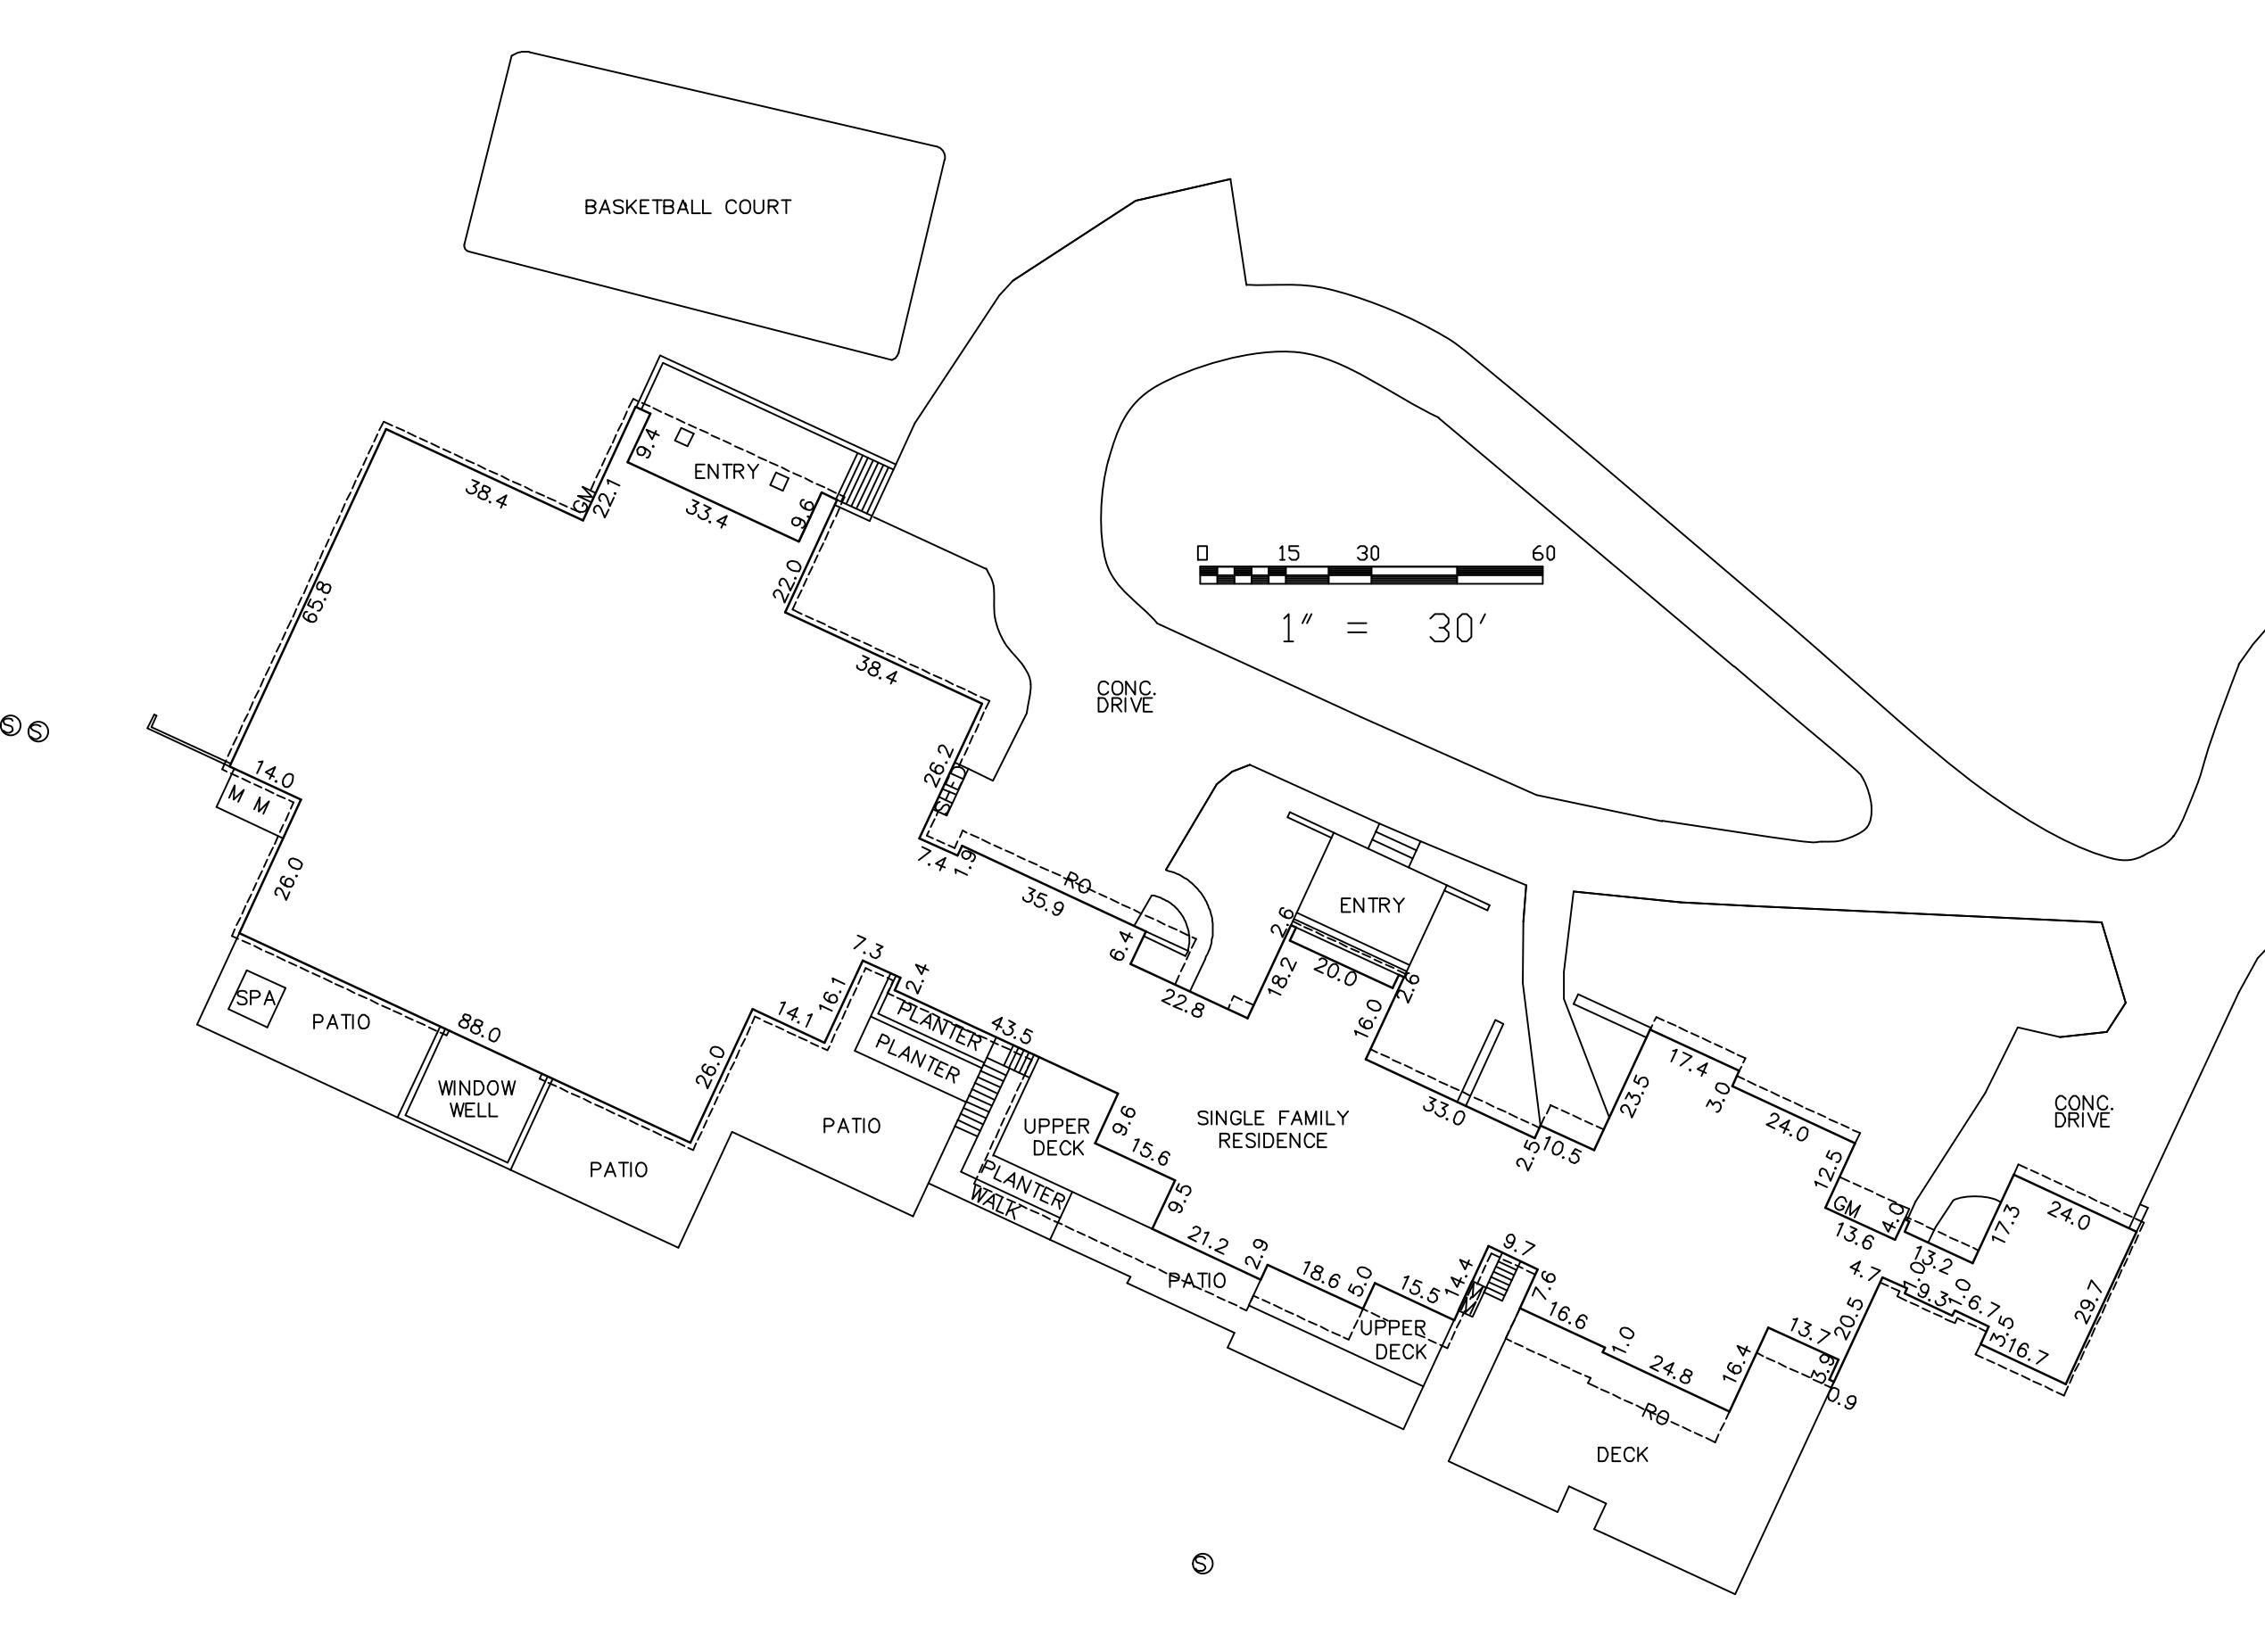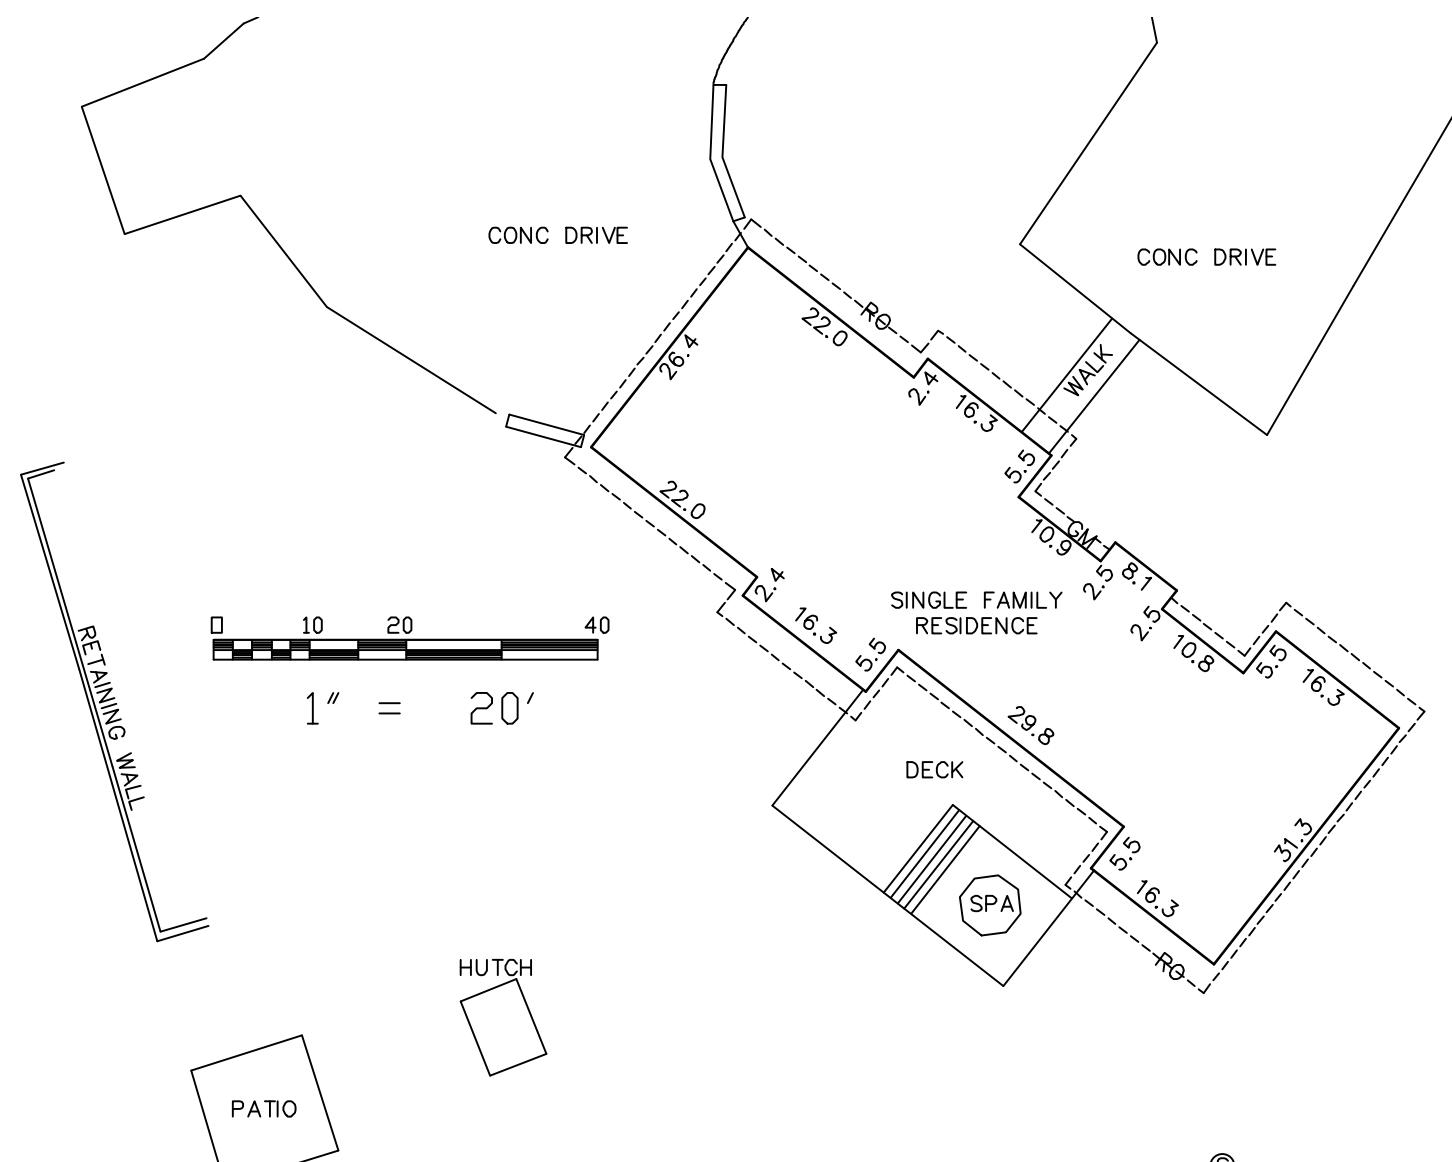


SURVEYOR'S CERTIFICATE

I, MICHAEL P. LAFFERTY, HEREBY CERTIFY THAT THIS MAP ACCURATELY DEPICTS AN IMPROVEMENT SURVEY PLAT PERFORMED UNDER MY SUPERVISION ON 11/2021 OF THE ABOVE DESCRIBED PARCEL OF LAND. THE LOCATION AND DIMENSIONS OF ALL IMPROVEMENTS, EASEMENTS, RIGHTS-OF-WAY IN EVIDENCE OR KNOWN TO ME AND ENCROACHMENTS BY OR ON THESE PREMISES ARE ACCURATELY SHOWN.

MICHAEL P. LAFFERTY PLS. # 37972

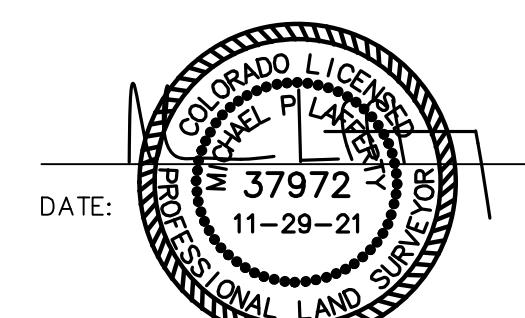

DATE SURVEYED: 11/2021
REVISER:
FILE NO: 2111208
CLIENT: WEINGLASS

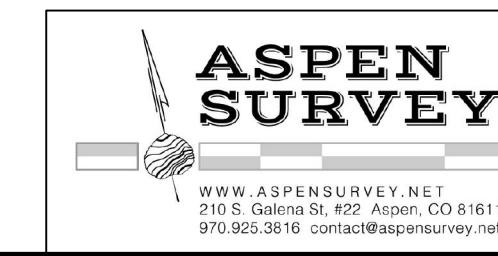

NOTICE: According to Colorado law you must commence any legal action based upon any defect in this survey within three years after you first discover such defect. In no event may any action based upon any defect in this survey be commenced more than ten years from the date of the certification shown hereon.